



SOUTH ELEVATION

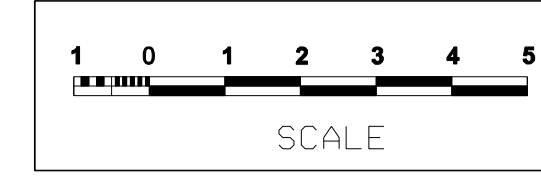

-Do not scale this drawing
 -Architects to be notified of discrepancies in figured dimensions
 -Contractors must check all dimensions from site
 -This drawing is copyright and is for use on this site only
 -This drawing is to be used solely for information as entitled
 -For other information refer to the latest revision of any cross referenced drawing

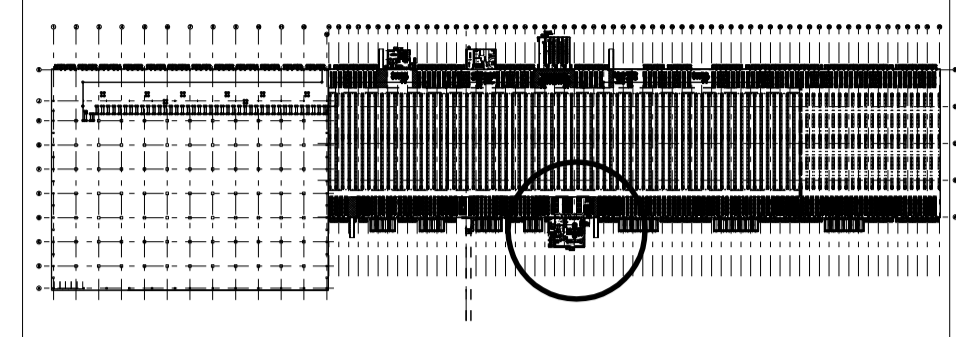


LOCATION PLAN


NOTES
 - ALL DIMENSIONS APPROX FOR COSTING PURPOSES ONLY.
 - SETTING OUT AND GLAZING PATTERNS TO BE FINALISED ONCE WINDOW MANUFACTURER APPOINTED.

WINDOW CODES:

CL =	CLEAR GLAZED UNIT
CLO =	CLEAR GLAZED OPENABLE UNIT
OP =	OPAQUE FILM ADDED TO INSIDE FACE - REMOVABLE
DP =	INSULATED PANEL TO MATCH AESTHETIC OF GLAZING

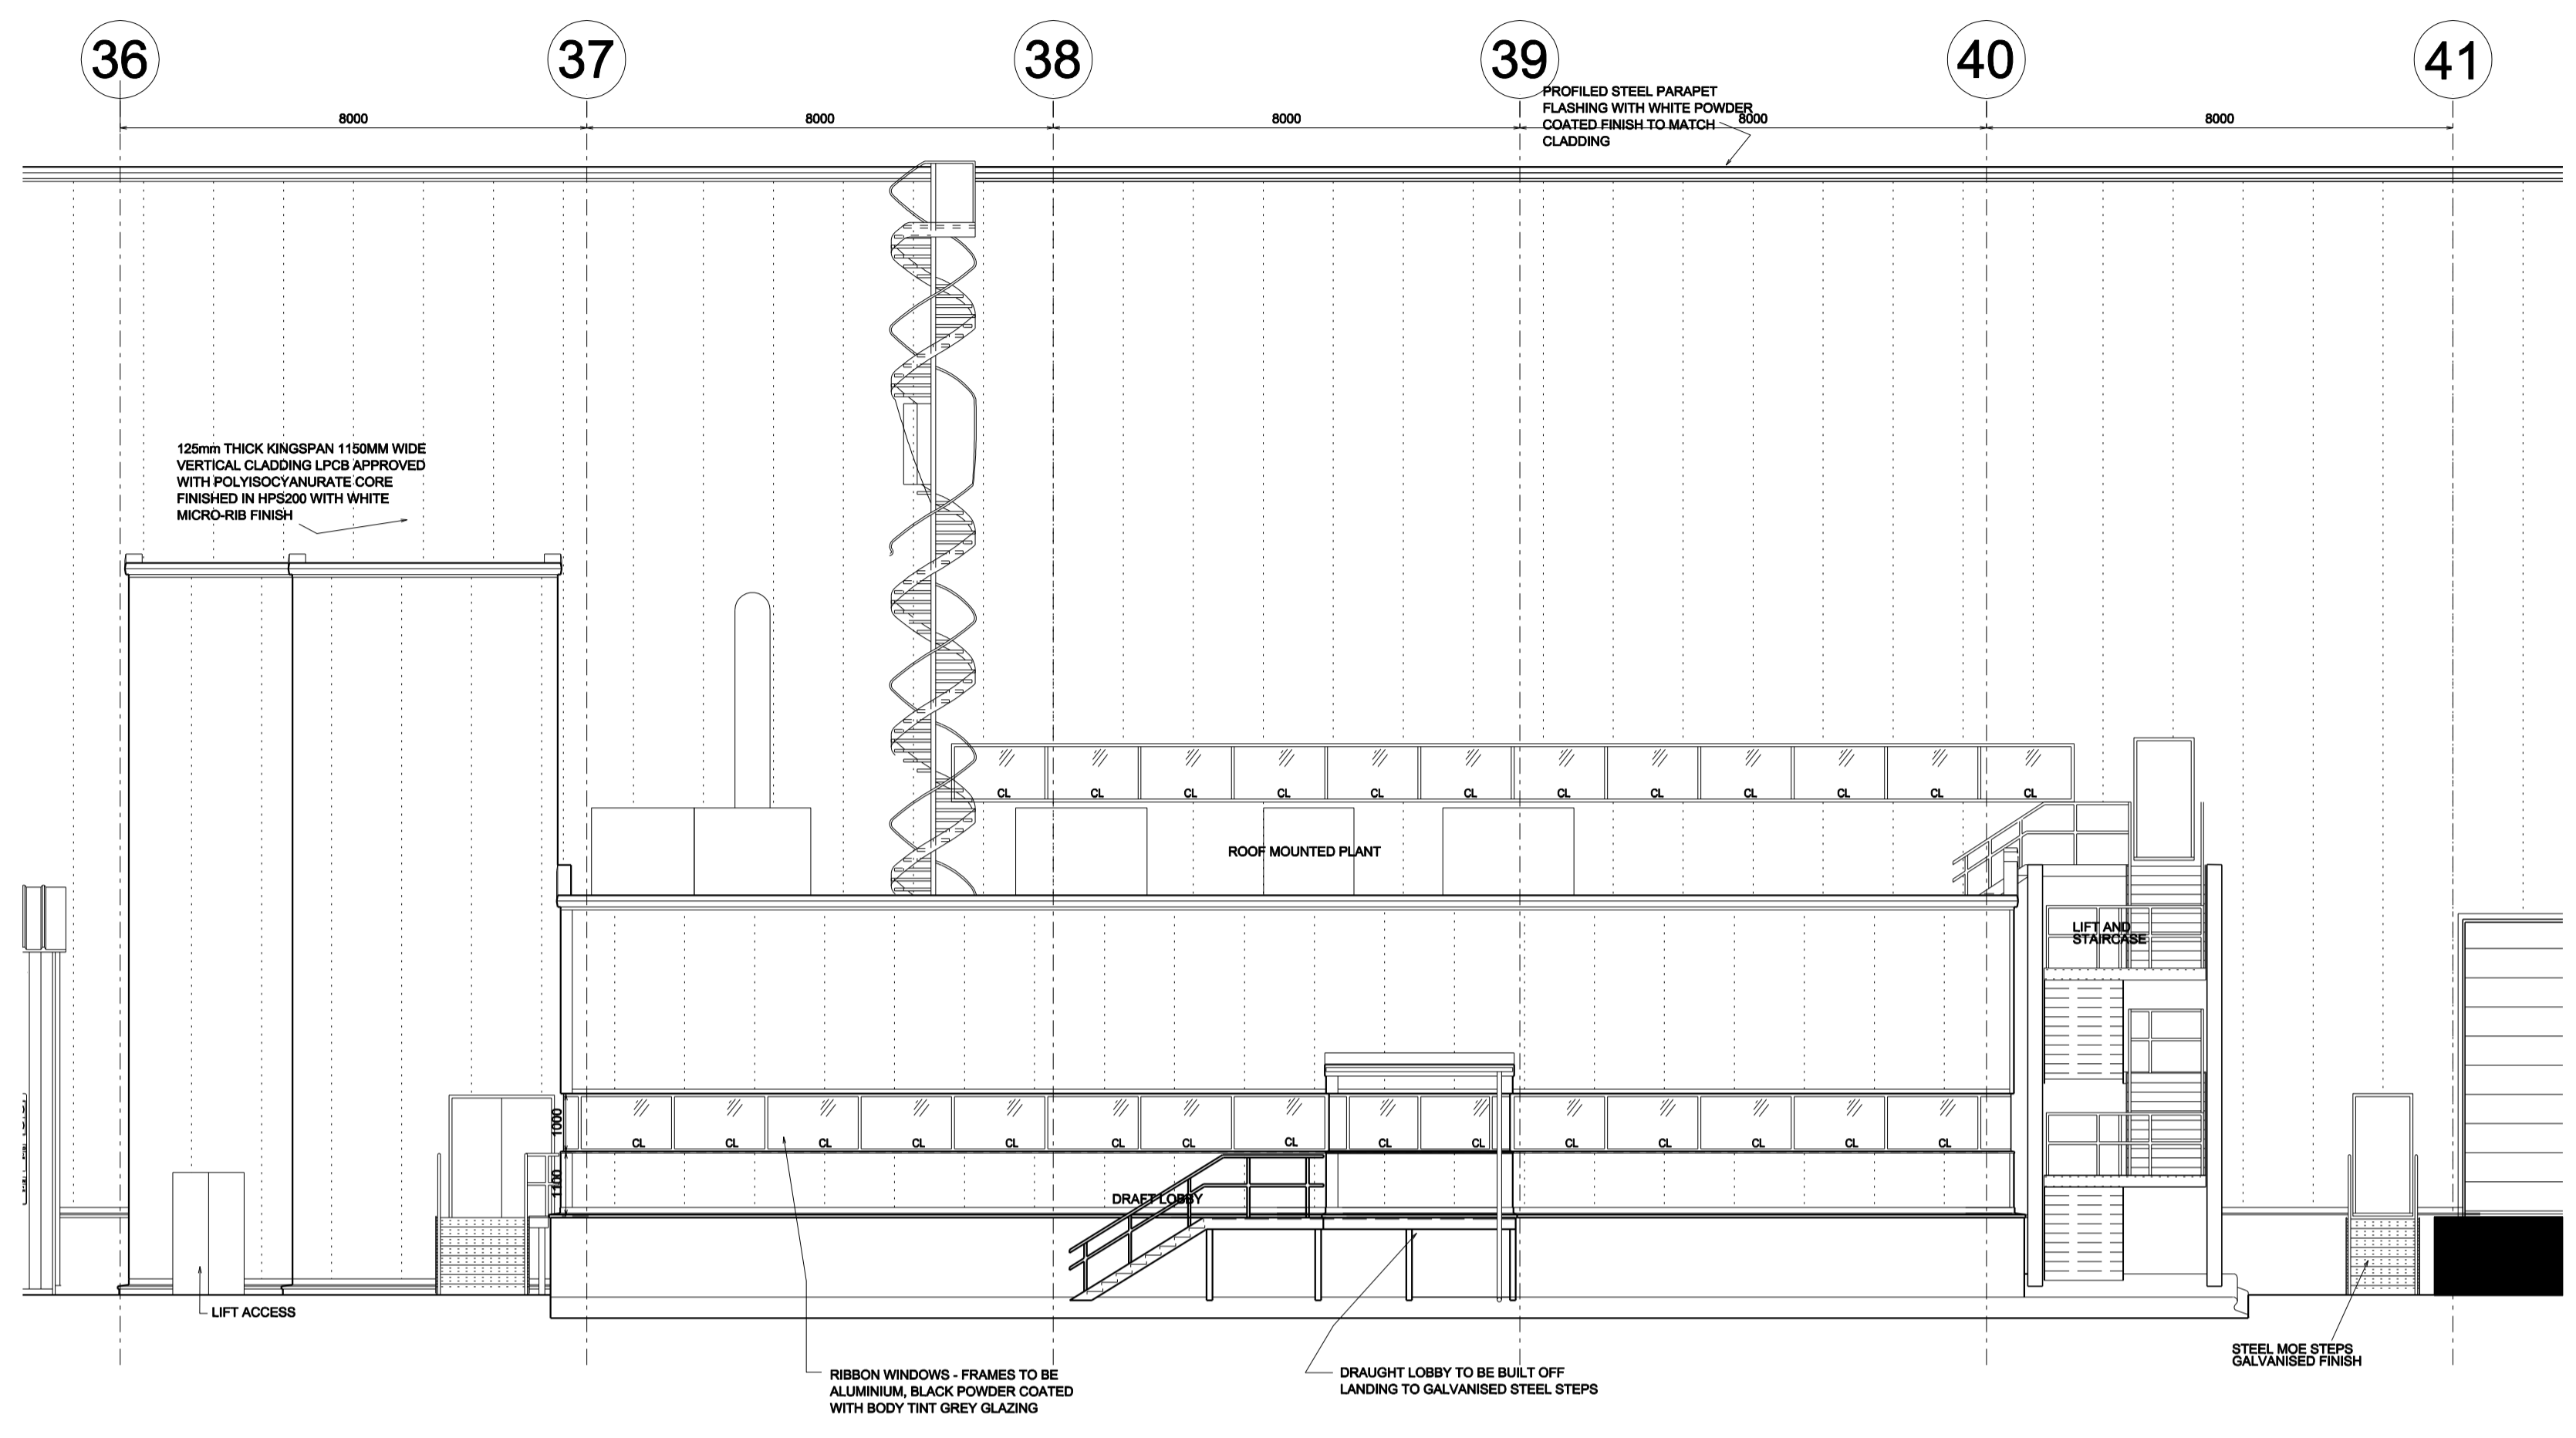

WEST ELEVATION

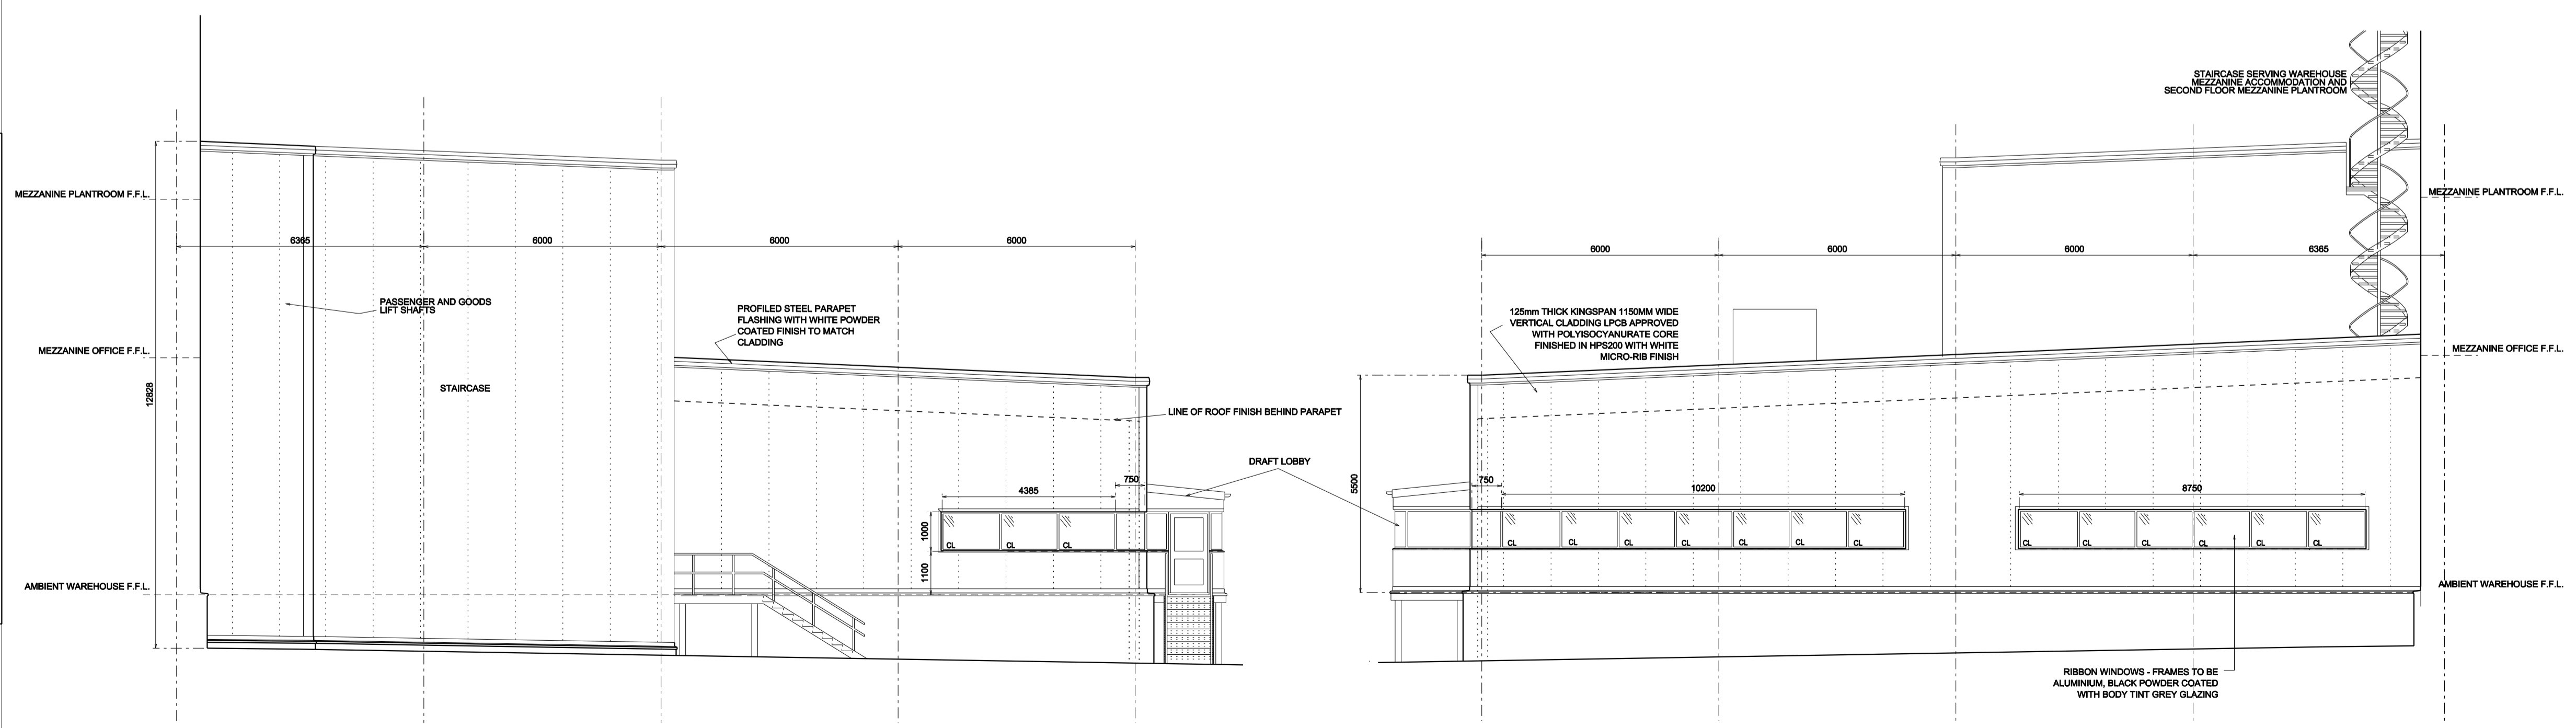

EAST ELEVATION

REVISIONS

CLIENT



PROJECT TITLE
PROJECT SUN
 NORTHERN HIGH BAY

DRAWING TITLE
DETAILED GOODS OUT
 OFFICE ELEVATIONS

JOB NUMBER	DRAWING NUMBER	REVISION
06026	WP10	

DATE	SCALE	SHEET
OCT 07	1:100	A1

STATUS
PLANNING



Belvedere House, 2 Victoria Avenue,
 Harrogate, North Yorkshire HG1 1EL
 Tel: 01423 522882 Fax: 01423 565104
 info@ashtonsmith.co.uk
 www.ashtonsmith.co.uk

06026 PROJ SUN