





WEST ELEVATION

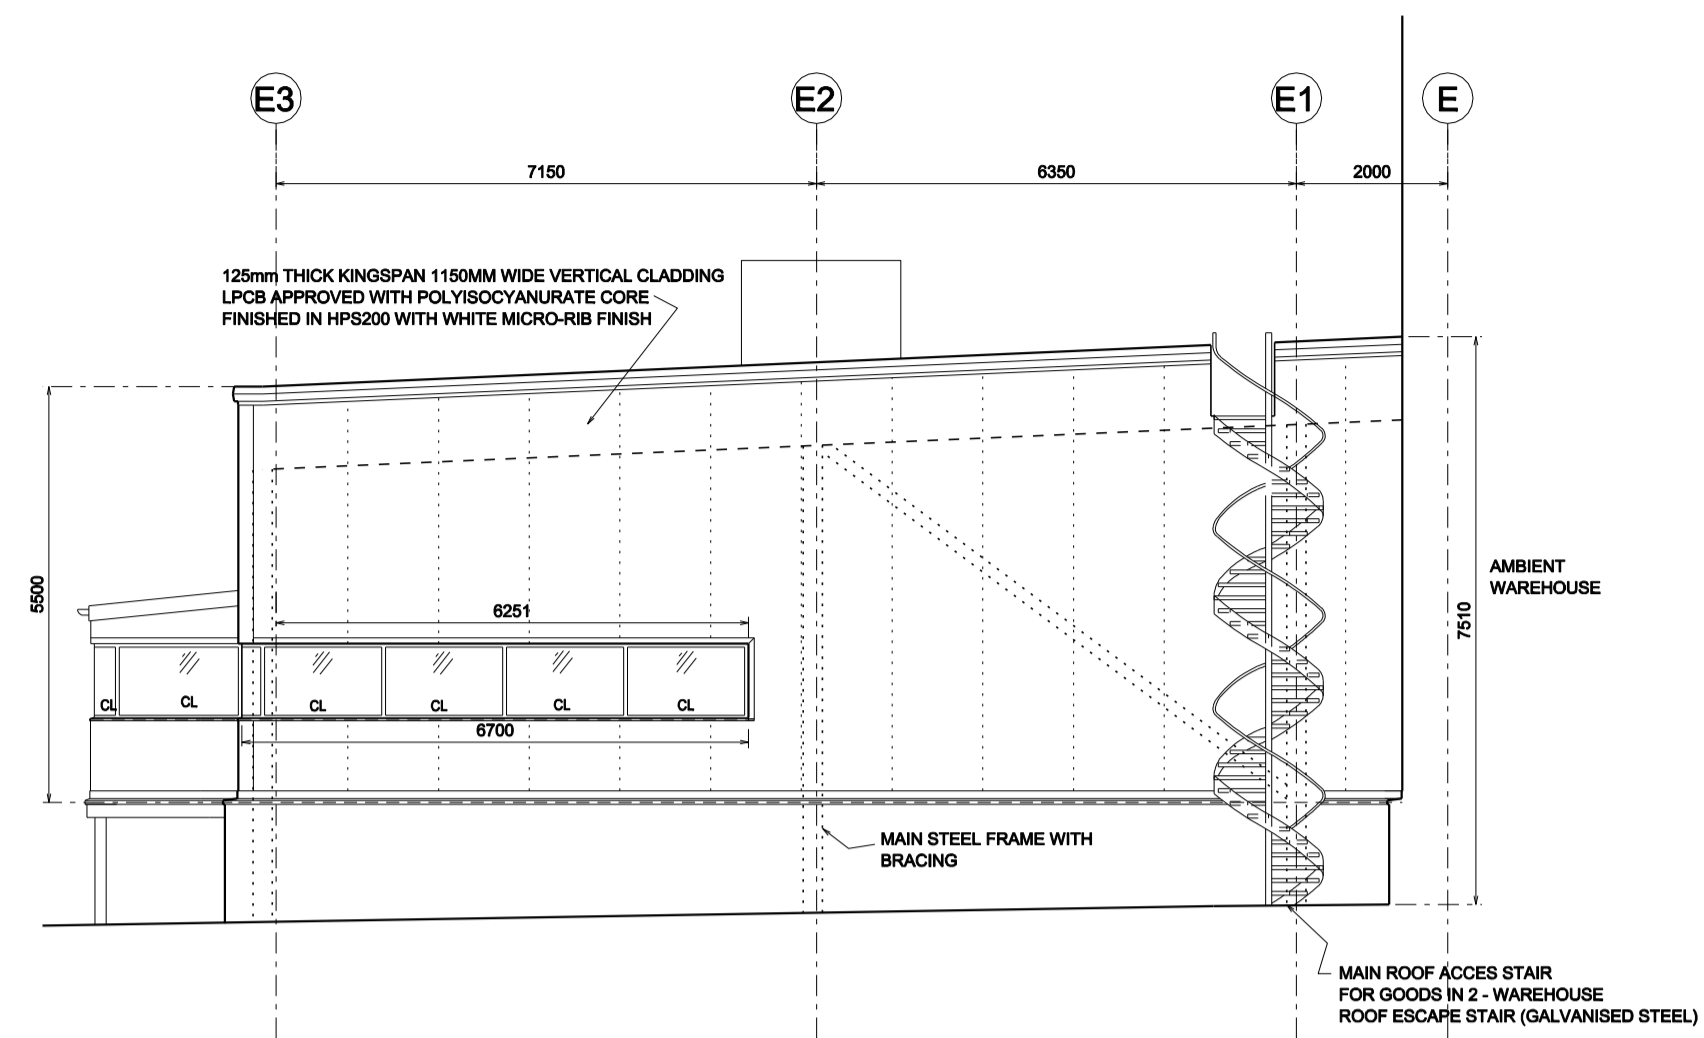

NORTH ELEVATION

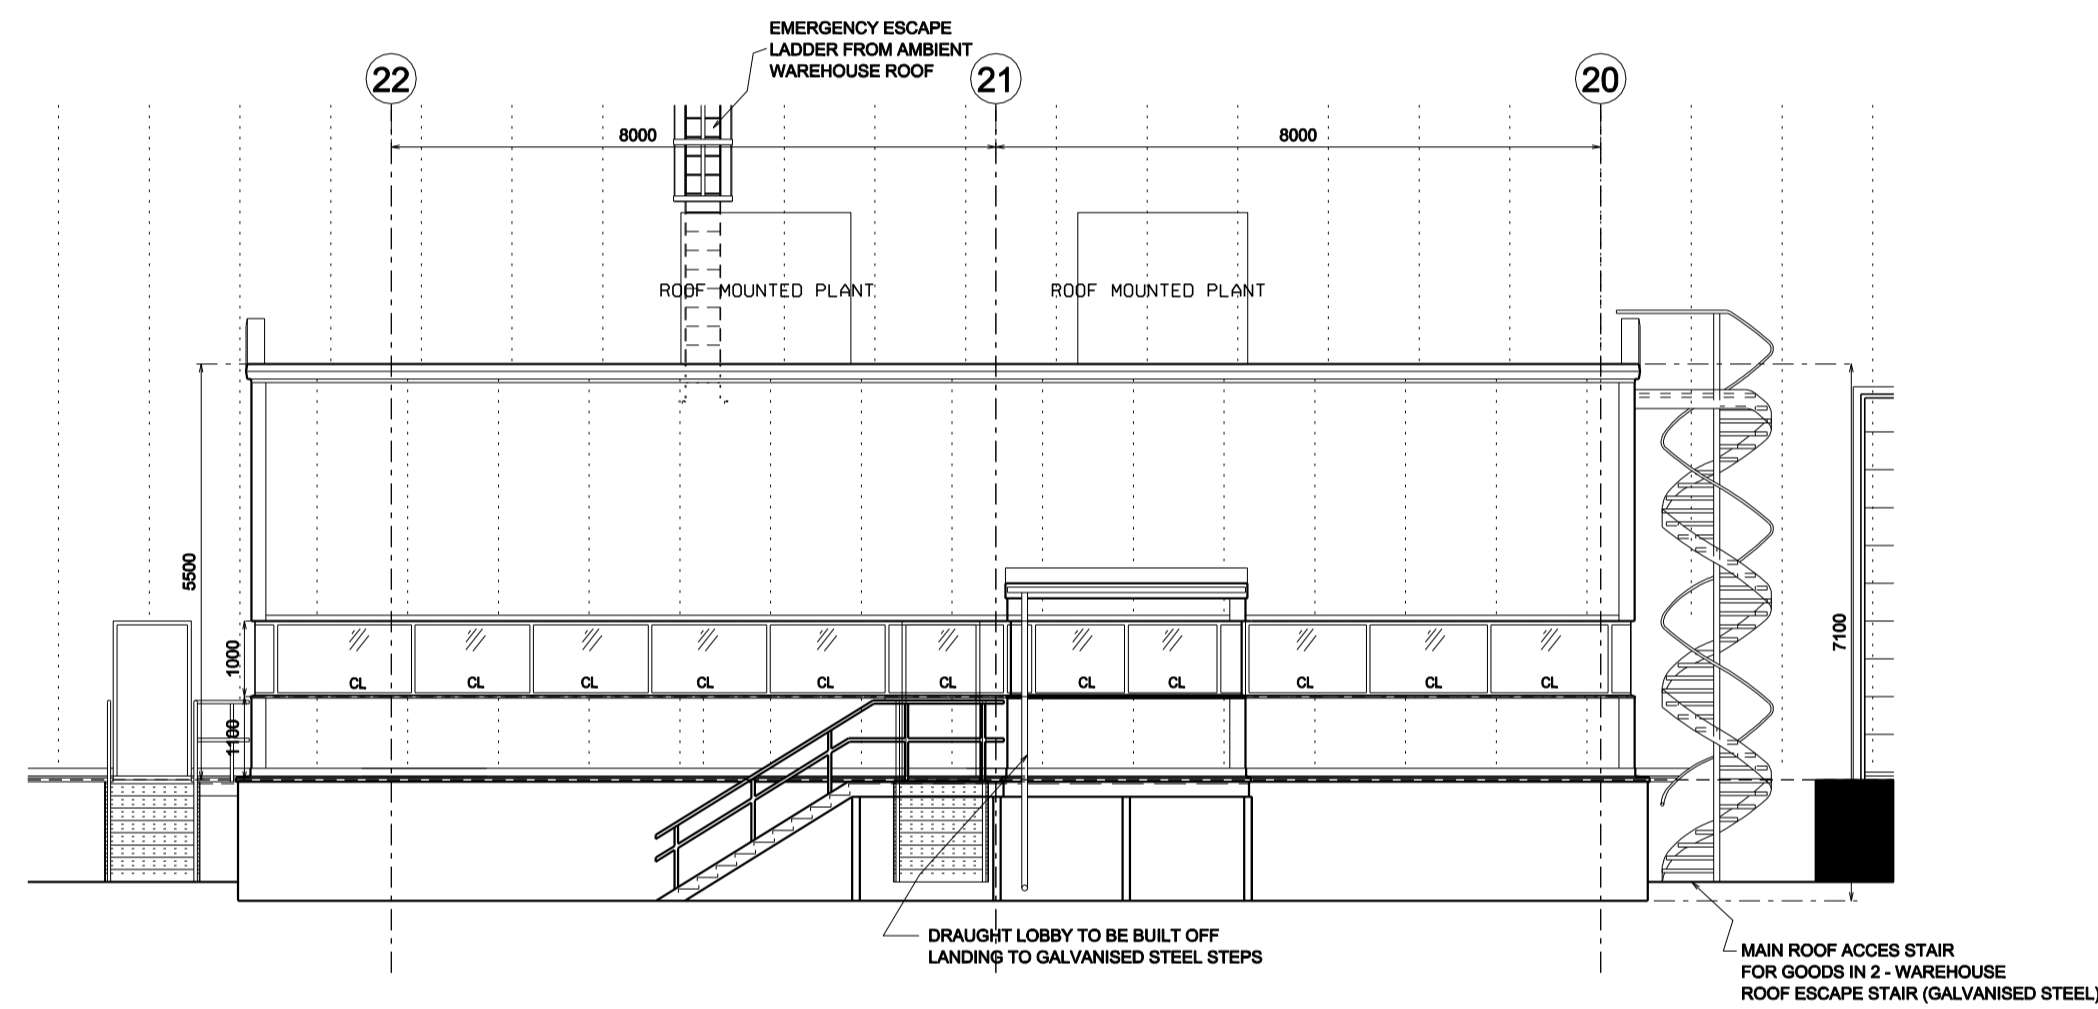

EAST ELEVATION

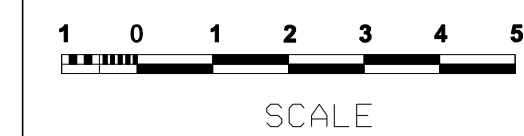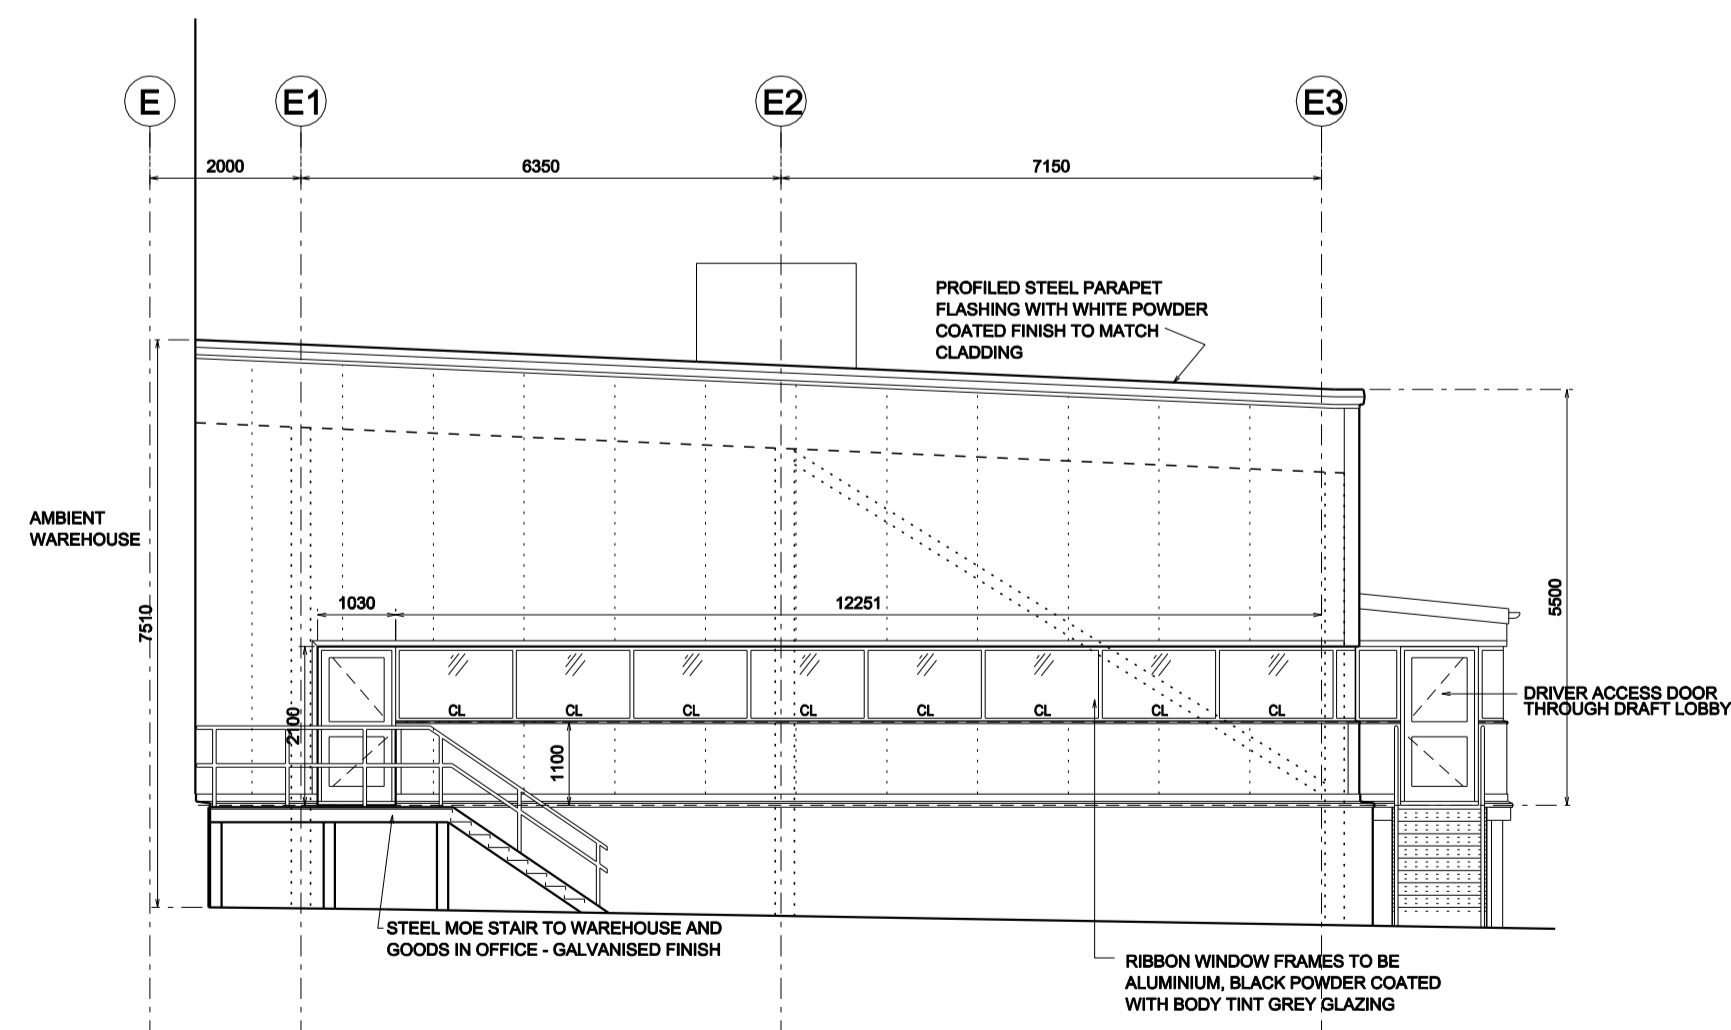


Do not scale this drawing  
 Architects to be notified of discrepancies in figured dimensions  
 Contractors must check all dimensions from site  
 This drawing is copyright and is for use on this site only  
 This drawing is to be used solely for information as entitled  
 For other information refer to the latest revision of any cross referenced drawing

**NOTES**  
 - ALL DIMENSIONS APPROX FOR COSTING PURPOSES ONLY.  
 - SETTING OUT AND GLAZING PATTERNS TO BE FINALISED ONCE WINDOW MANUFACTURER APPOINTED.

**WINDOW CODES:**

CL =	CLEAR GLAZED UNIT
CLO =	CLEAR GLAZED OPENABLE UNIT
OP =	OPAQUE FILM ADDED TO INSIDE FACE - REMOVABLE
DP =	INSULATED PANEL TO MATCH AESTHETIC OF GLAZING

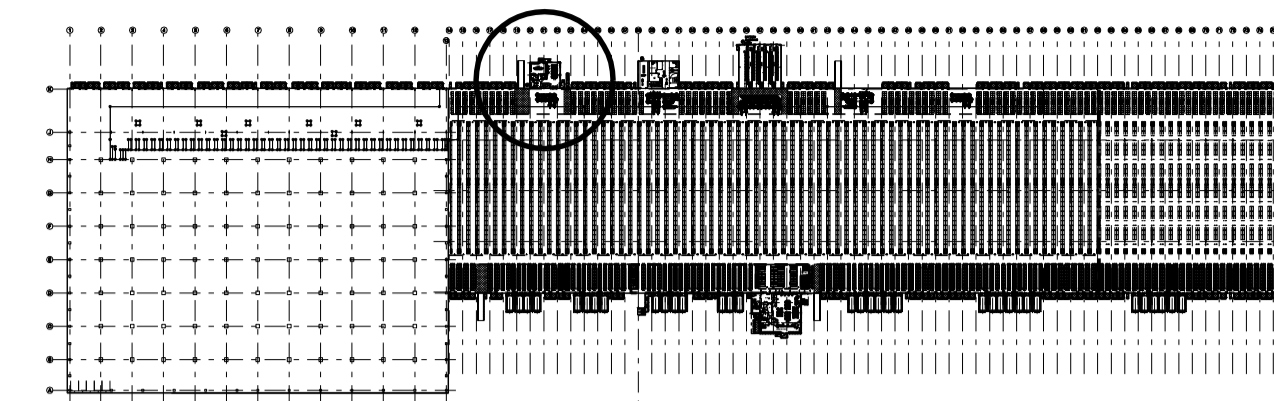

LOCATION PLAN

REVISIONS

CLIENT



PROJECT TITLE  
**PROJECT SUN**  
 NORTHERN HIGH BAY

DRAWING TITLE  
**DETAILED GOODS IN**  
 OFFICE ELEVATIONS

JOB NUMBER	DRAWING NUMBER	REVISION
06026	WP11	
DATE	SCALE	SHEET
OCT 07	1:100	A1

STATUS  
**PLANNING**



Belvedere House, 2 Victoria Avenue,  
 Harrogate, North Yorkshire HG1 1EL  
 Tel: 01423 522882 Fax: 01423 565104  
 info@ashtonsmith.co.uk  
 www.ashtonsmith.co.uk

**06026 PROJ SUN**