

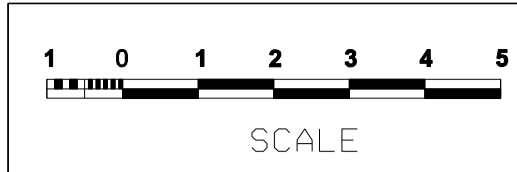


NORTH ELEVATION

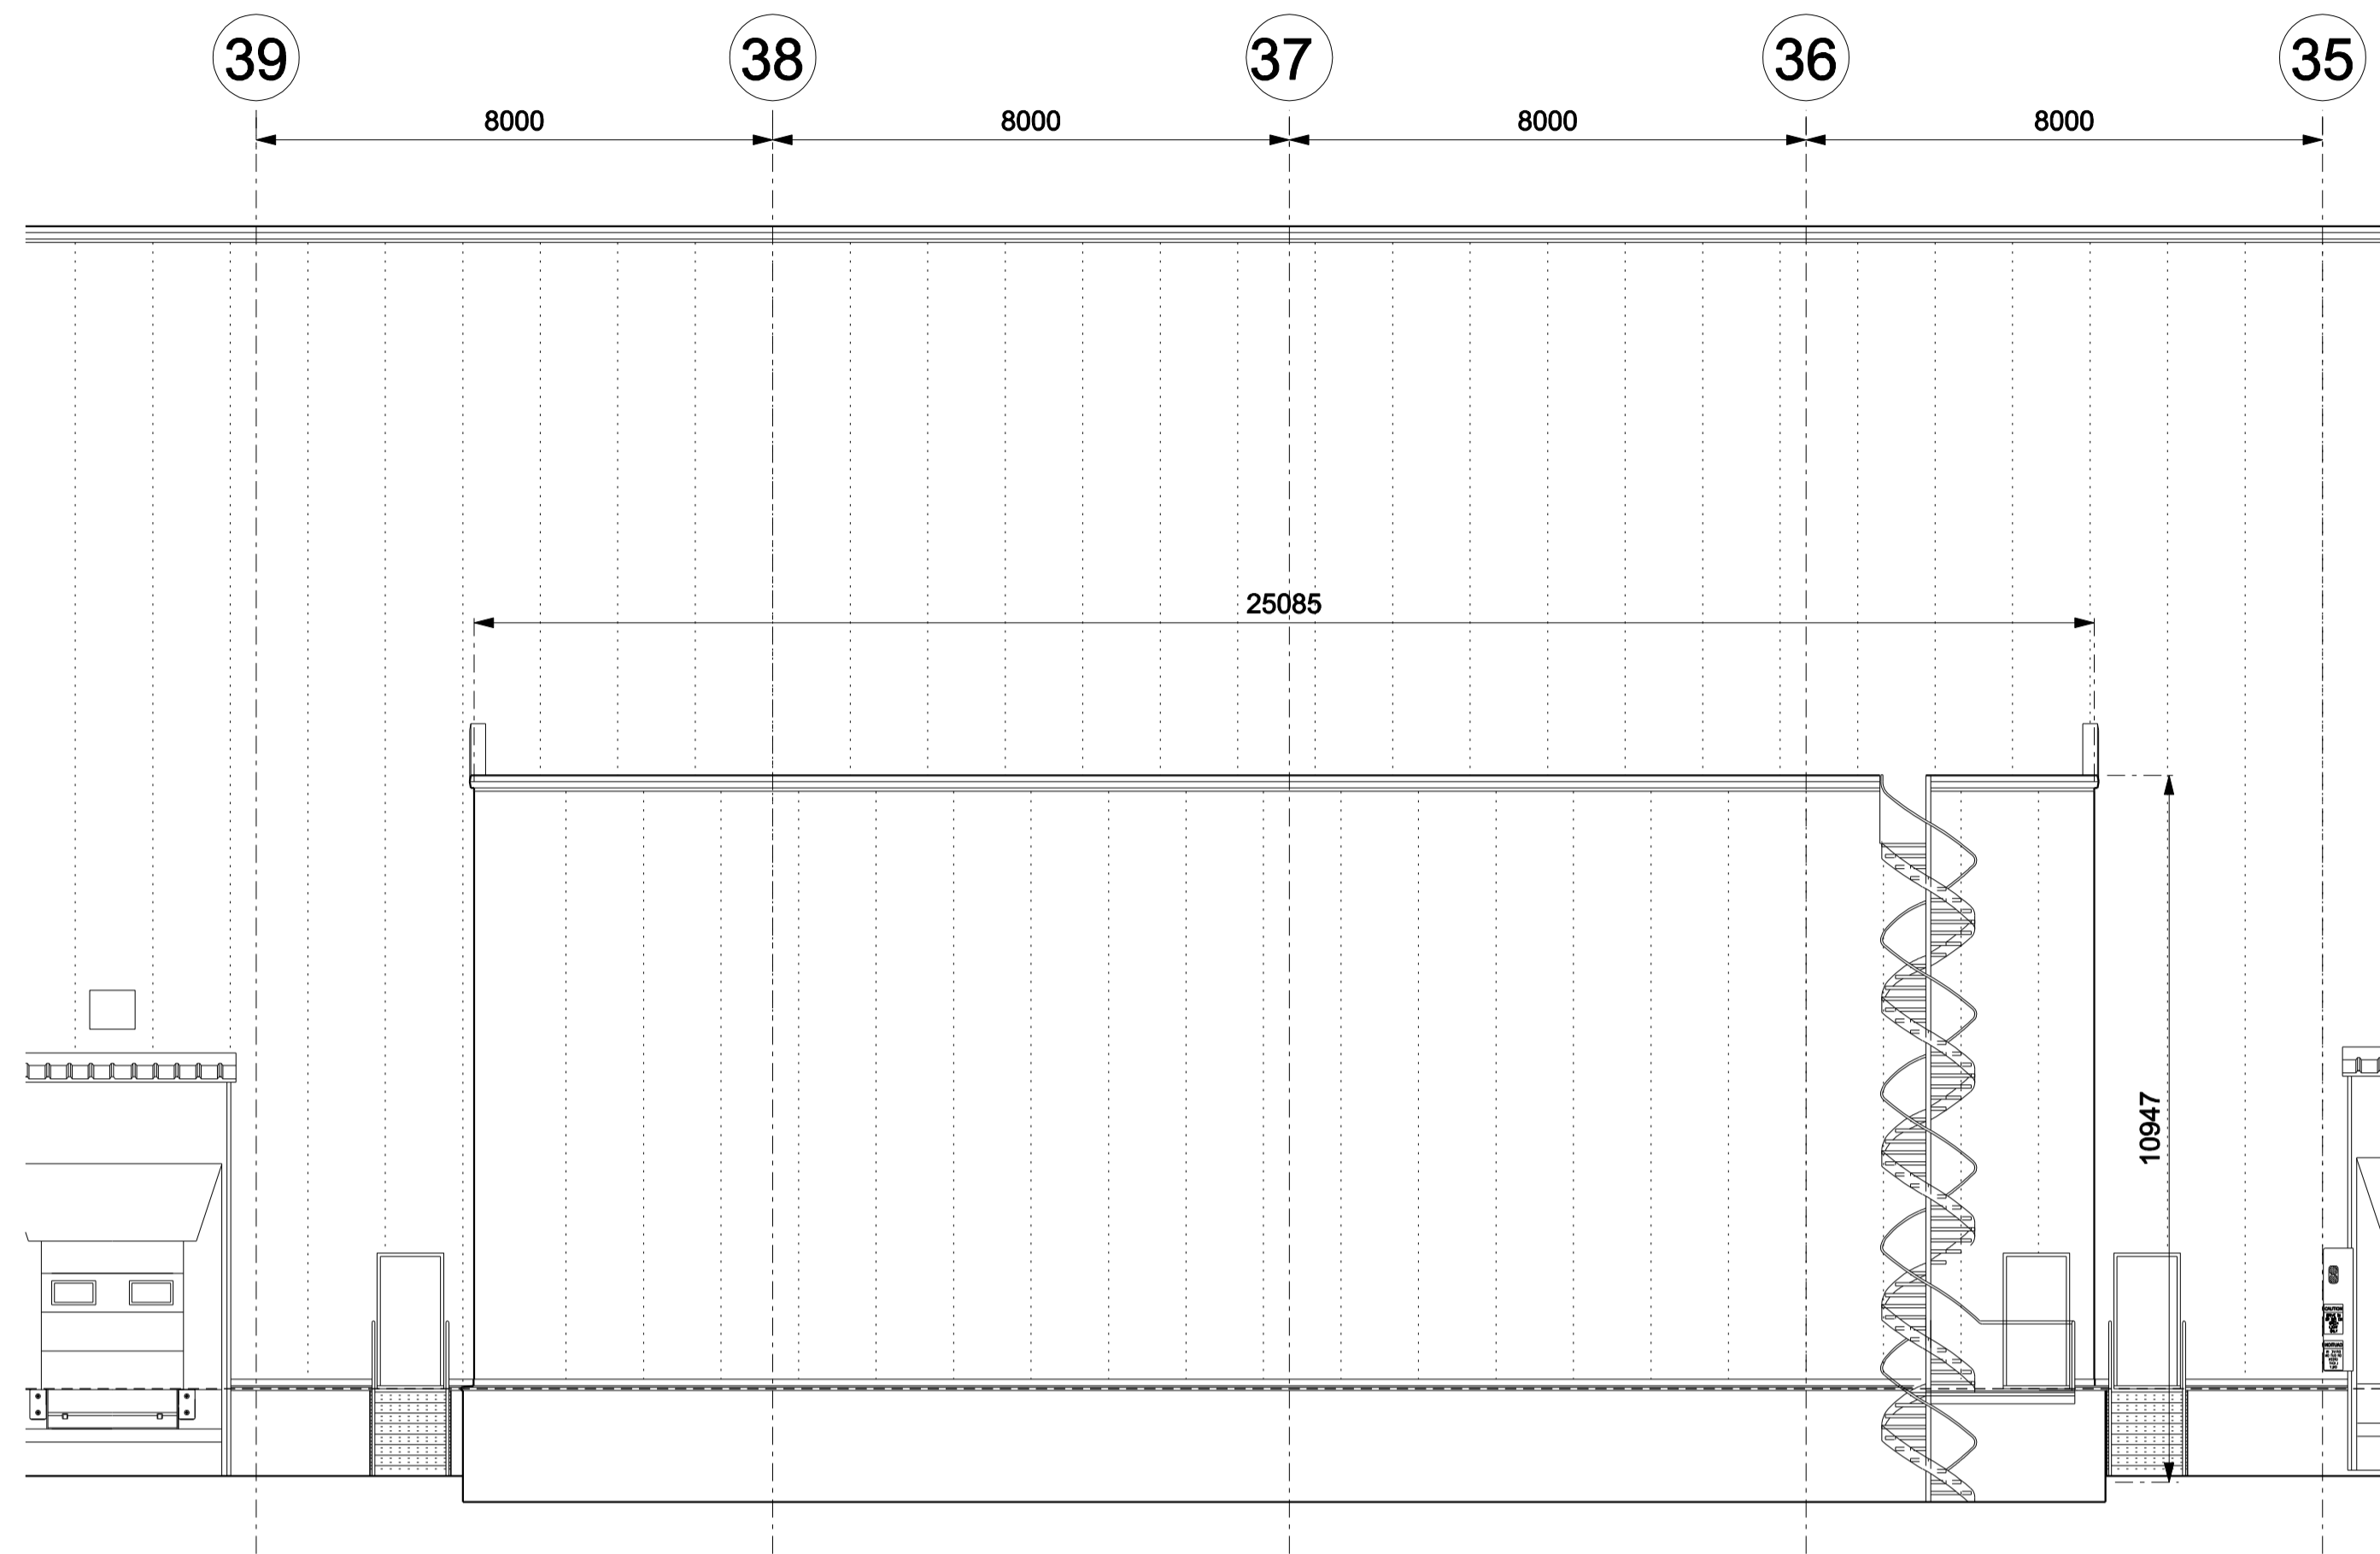


NOTES
- ALL DIMENSIONS APPROX FOR COSTING PURPOSES ONLY.

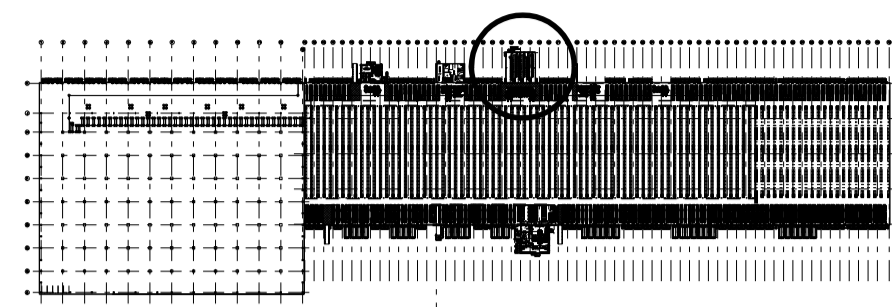

LOCATION PLAN

EAST ELEVATION

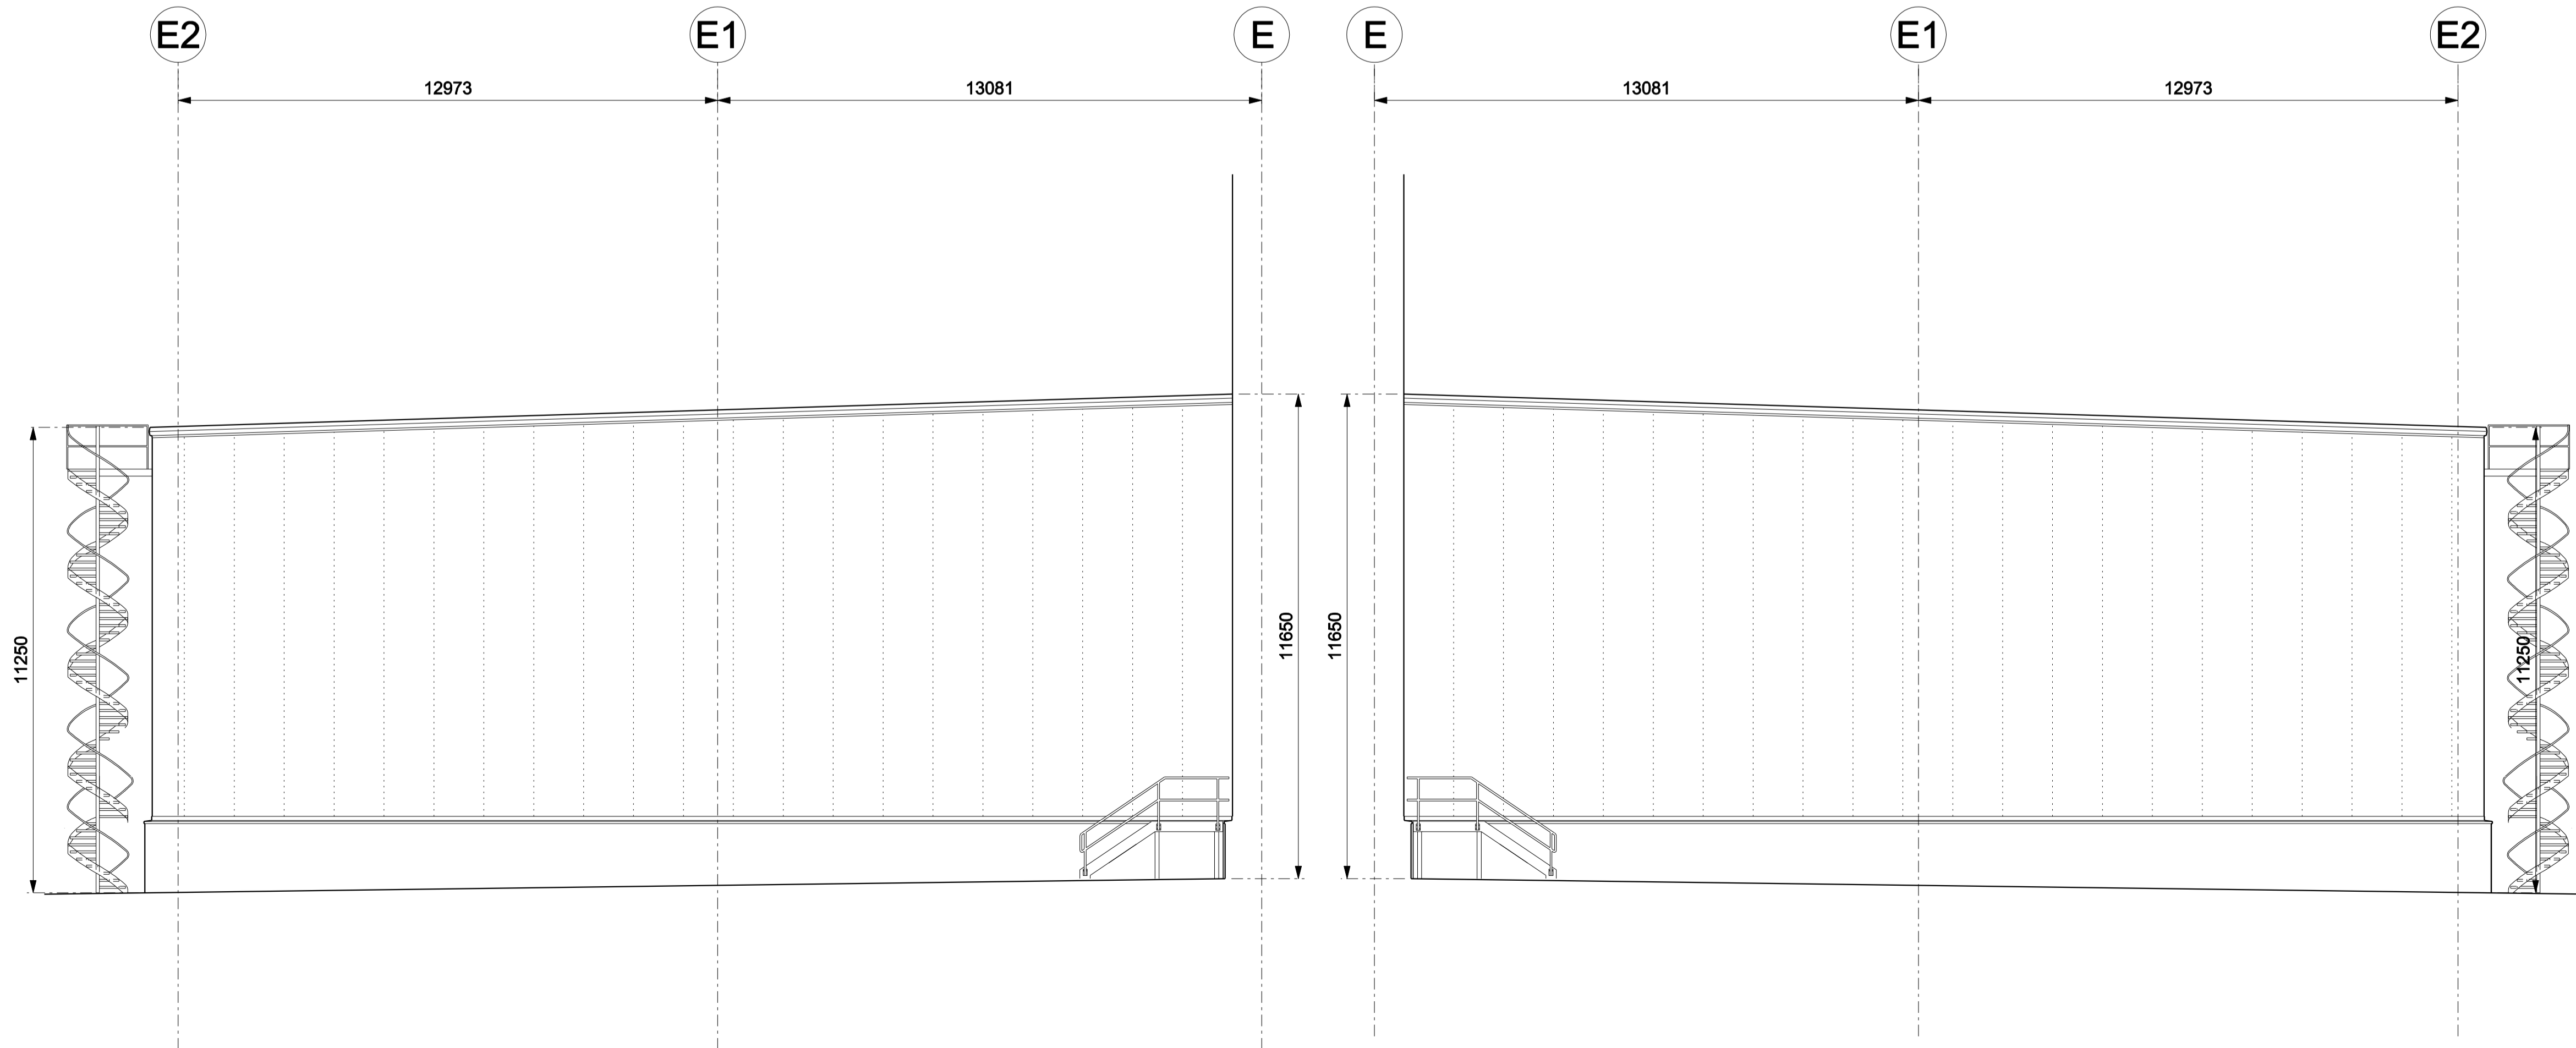

WEST ELEVATION

-Do not scale this drawing
-Architects to be notified of discrepancies in figured dimensions
-Contractors must check all dimensions from site
-This drawing is copyright and is for use on this site only
-This drawing is to be used solely for information as entitled
-For other information refer to the latest revision of any cross referenced drawing

REVISIONS

CLIENT



WESTLINK GROUP LTD
PORTS INTERMODAL TRANSPORTATION LOGISTICS

PROJECT TITLE

PROJECT SUN
NORTHERN HIGH BAY

DRAWING TITLE

DETAILED BATTERY CHARGING ELEVATIONS

JOB NUMBER DRAWING NUMBER REVISION


06026 WP12

DATE SCALE SHEET

OCT 07 1:100 A1

STATUS

PLANNING

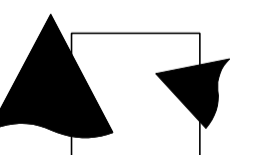

ashton smith
ASSOCIATES

Belvedere House, 2 Victoria Avenue,
Harrogate, North Yorkshire HG1 1EL
Tel: 01423 522882 Fax: 01423 565104
info@ashtonsmith.co.uk
www.ashtonsmith.co.uk

06026 PROJ SUN