




Do not scale this drawing
 Details to be in accordance with the relevant standards
 Consideration must be given to the relevant standards
 This drawing is copyright and is for use on this site only
 The drawing is to be used solely for information as a guide
 For other information refer to the latest edition of any codes referenced herein

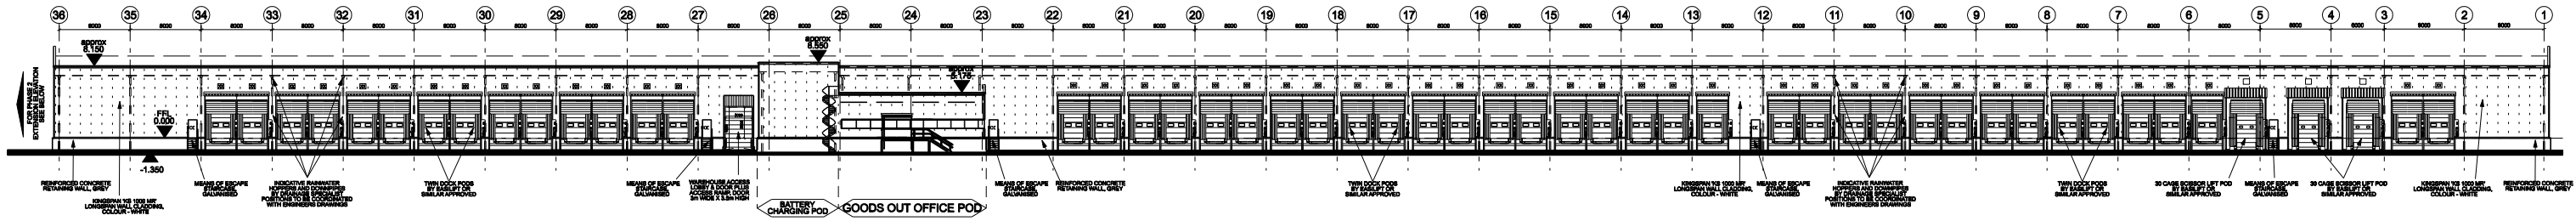


WEST ELEVATION - PHASE 1

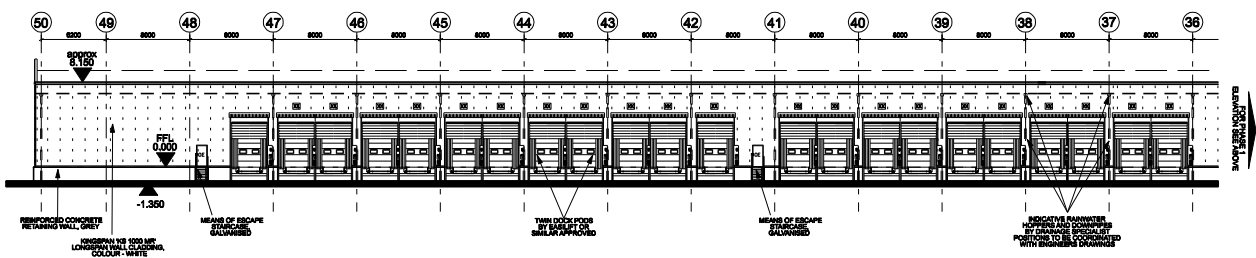


WEST ELEVATION - PHASE 2

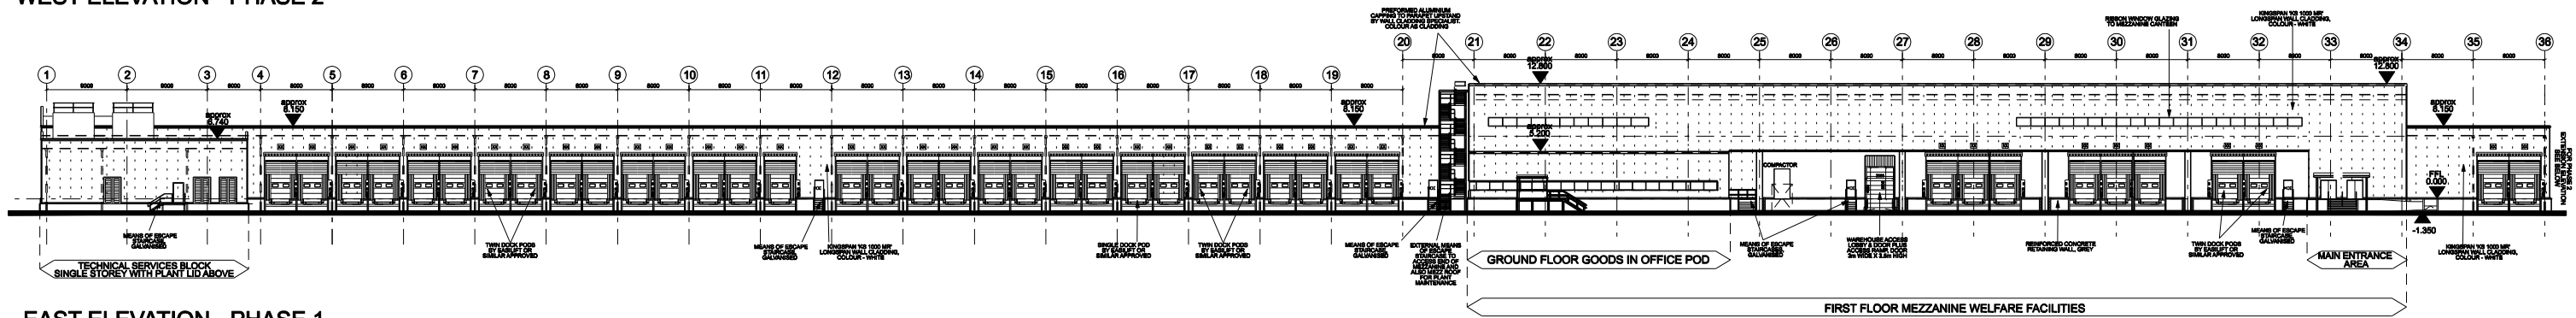


EAST ELEVATION - PHASE 1

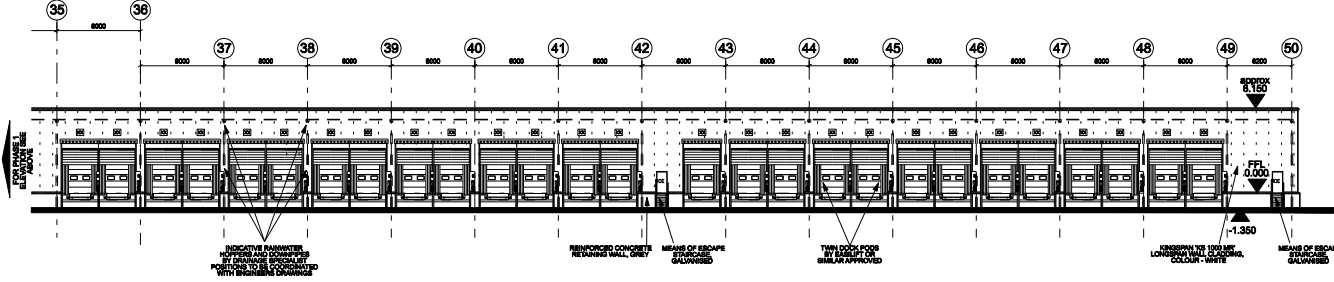

EAST ELEVATION - PHASE 2

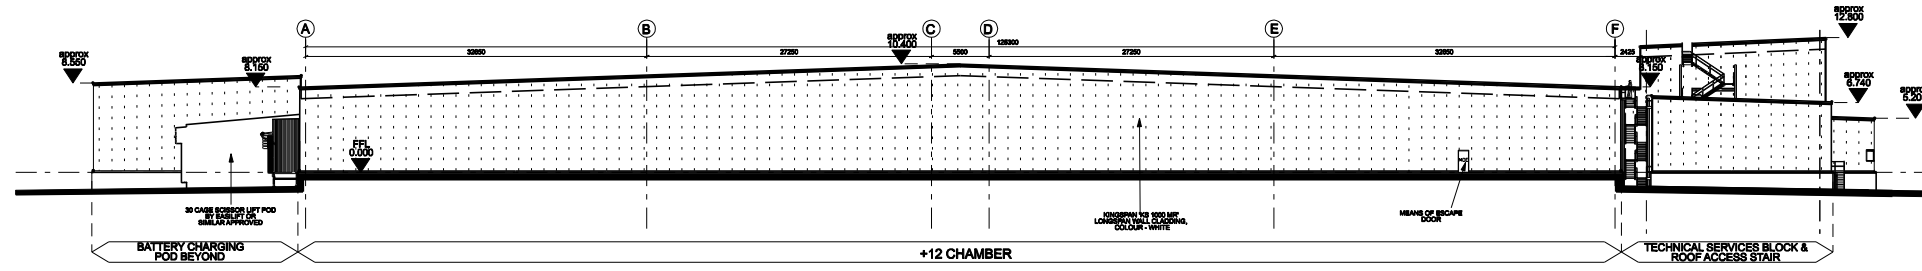

SOUTH ELEVATION - PHASE 1 & 2

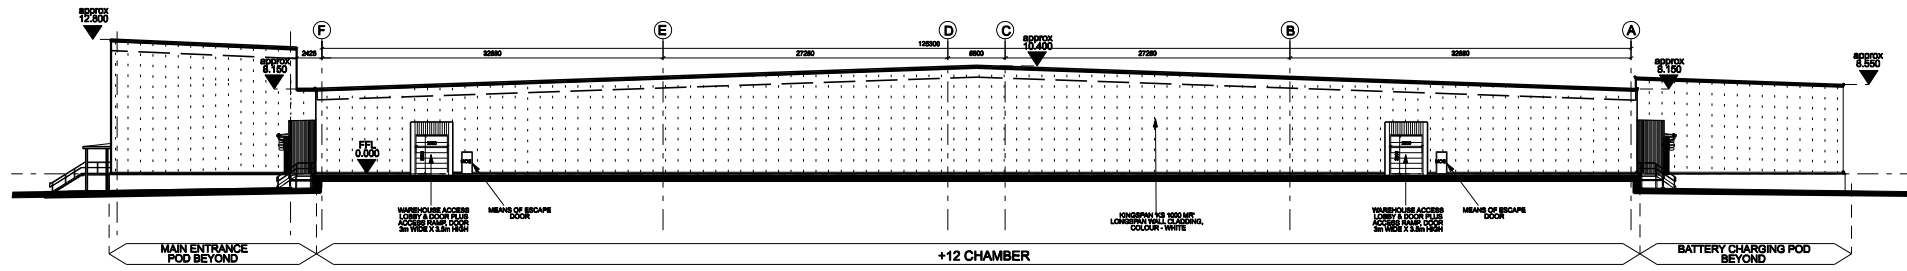

NORTH ELEVATION - PHASE 1 & 2

Stobart Group		
PROJECT TITLE PROJECT EAGLE CHILL DC		
DRAWING TITLE WAREHOUSE ELEVATIONS		
JOB NUMBER 08011	DWING NUMBER P06	REVISION
DATE JULY 08	SCALE 1:250 @ A0	SHEET
DISC PLANNING		



08011 EAGLE