


Do not scale this drawing
 Drawings to be used for construction to be signed and stamped
 This drawing is copyright and is for use on this site only
 For other information refer to the latest version of any other referenced drawing

LOCATION PLAN

WAREHOUSE ROOF HAS A 2 DEGREE FALL AND IS
 TO BE CONSTRUCTED TO THE SAME LEVEL AS THE
 EXISTING ROOF. ALL ROOF JOINTS SHALL BE
 SEaled AND APPROVED

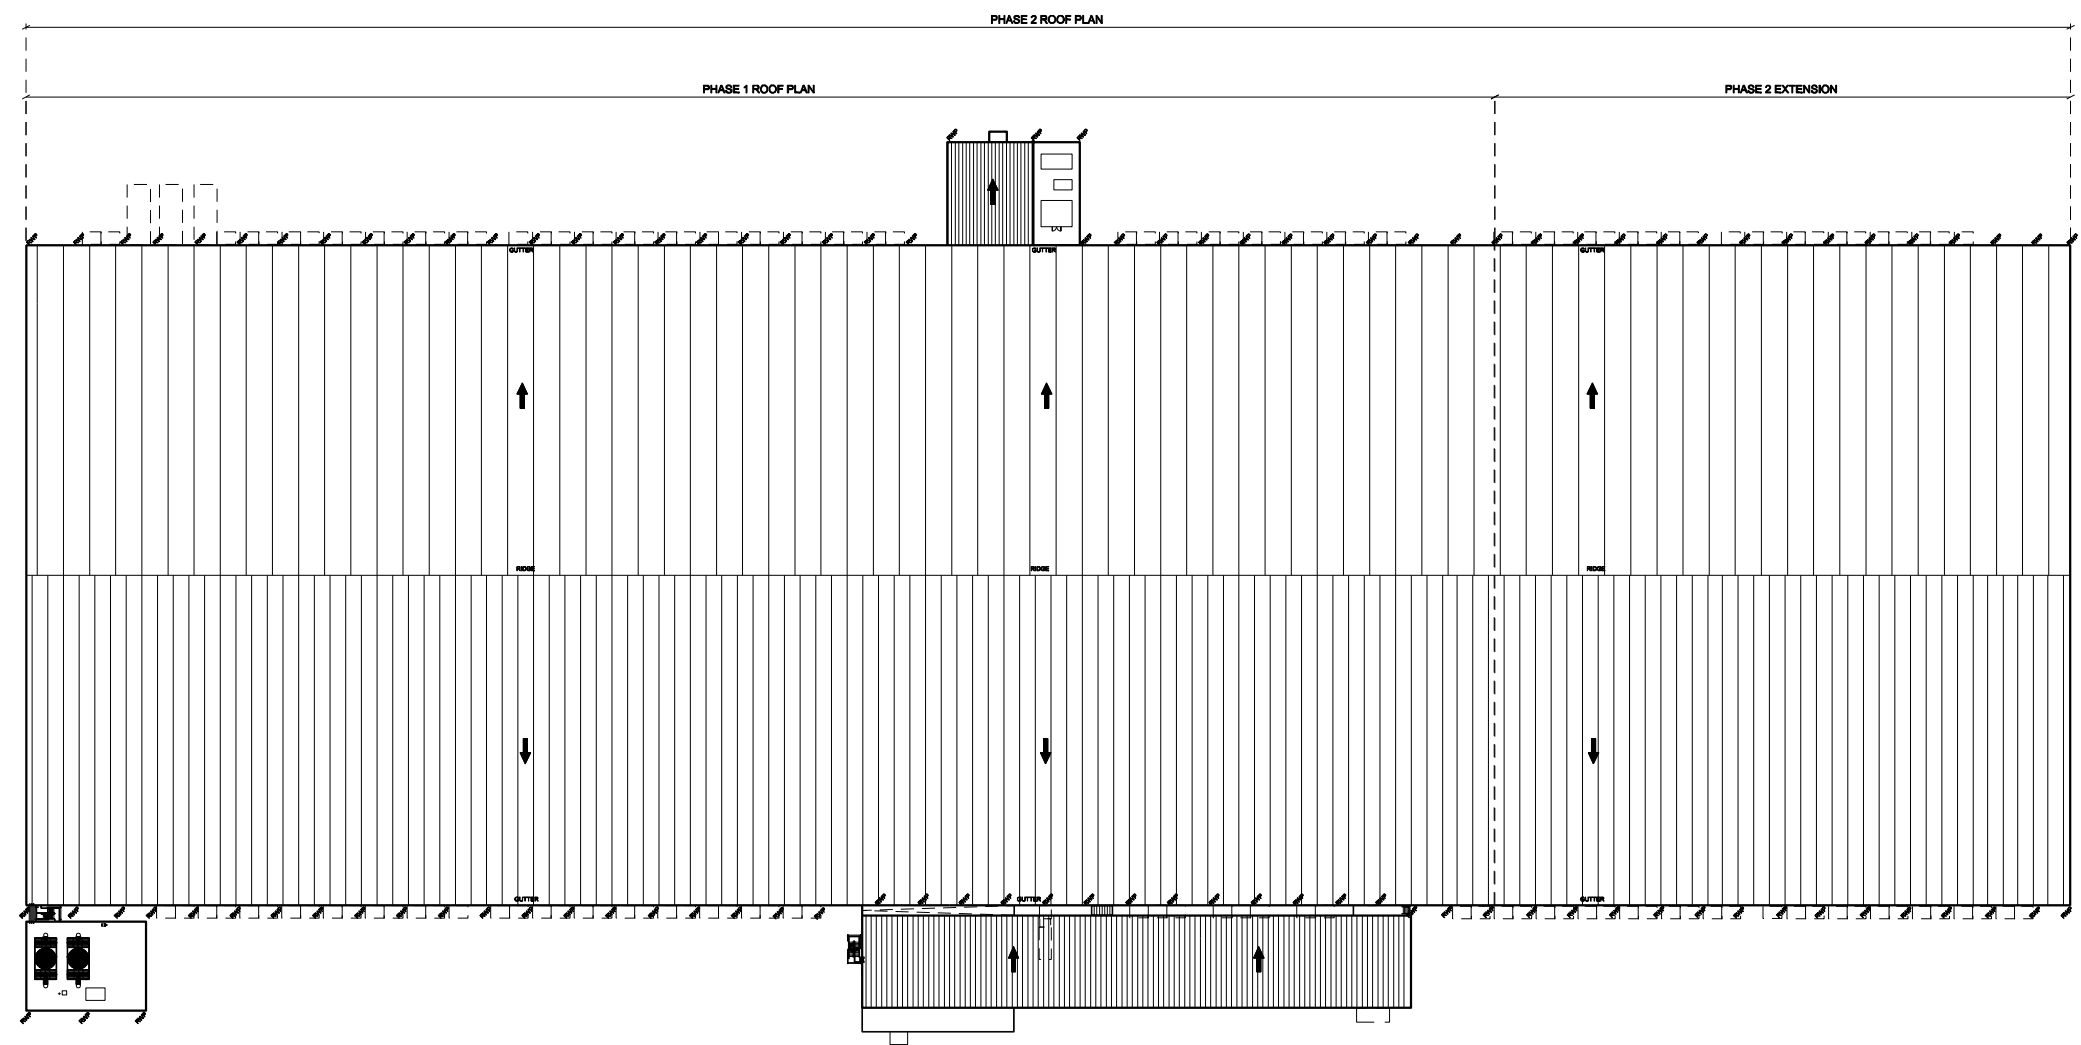

REVISIONS

DATE



PROJECT TITLE
 PROJECT EAGLE
 CHILL DC

CONTRACT TITLE
 PHASE 1 & 2 WAREHOUSE
 ROOF PLAN

JOB NUMBER	DRAWING NUMBER	REVISION
08011	P08	
DATE	SCALE	SHEET
AUG '08	1:500	A0

STAGE
 PLANNING



ashton
 smith
 ASSOCIATES

Brookers House, 2 Victoria
 Avenue, Harrogate, North
 Yorkshire HG1 1EL, Tel: 01423
 822222 Fax: 01423 888104
 www.ashton-smith.co.uk

08011 EAGLE