



-Do not scale this drawing
 -Architects to be notified of discrepancies in figured dimensions
 -Contractors must check all dimensions from site
 -This drawing is copyright and is for use on this site only
 -This drawing is to be used solely for information as entitled
 -For other information refer to the latest revision of any cross referenced drawing

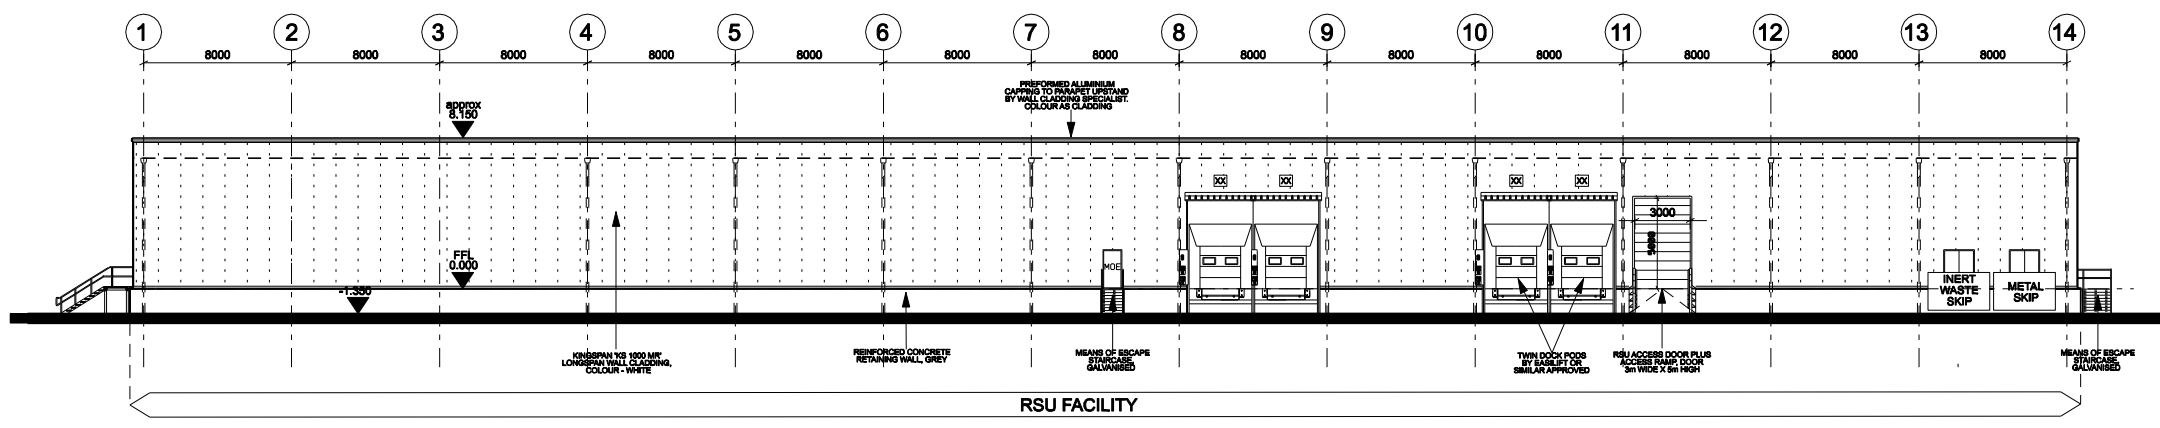


EAST ELEVATION


LOCATION PLAN

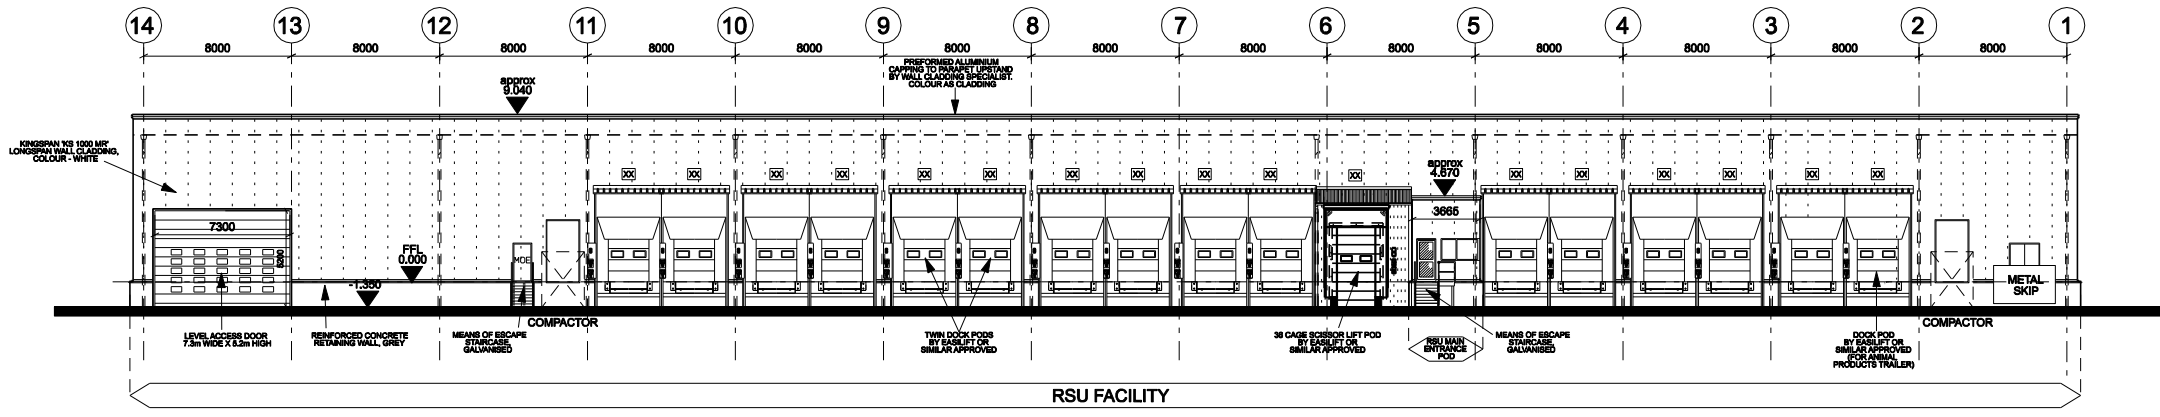

WEST ELEVATION

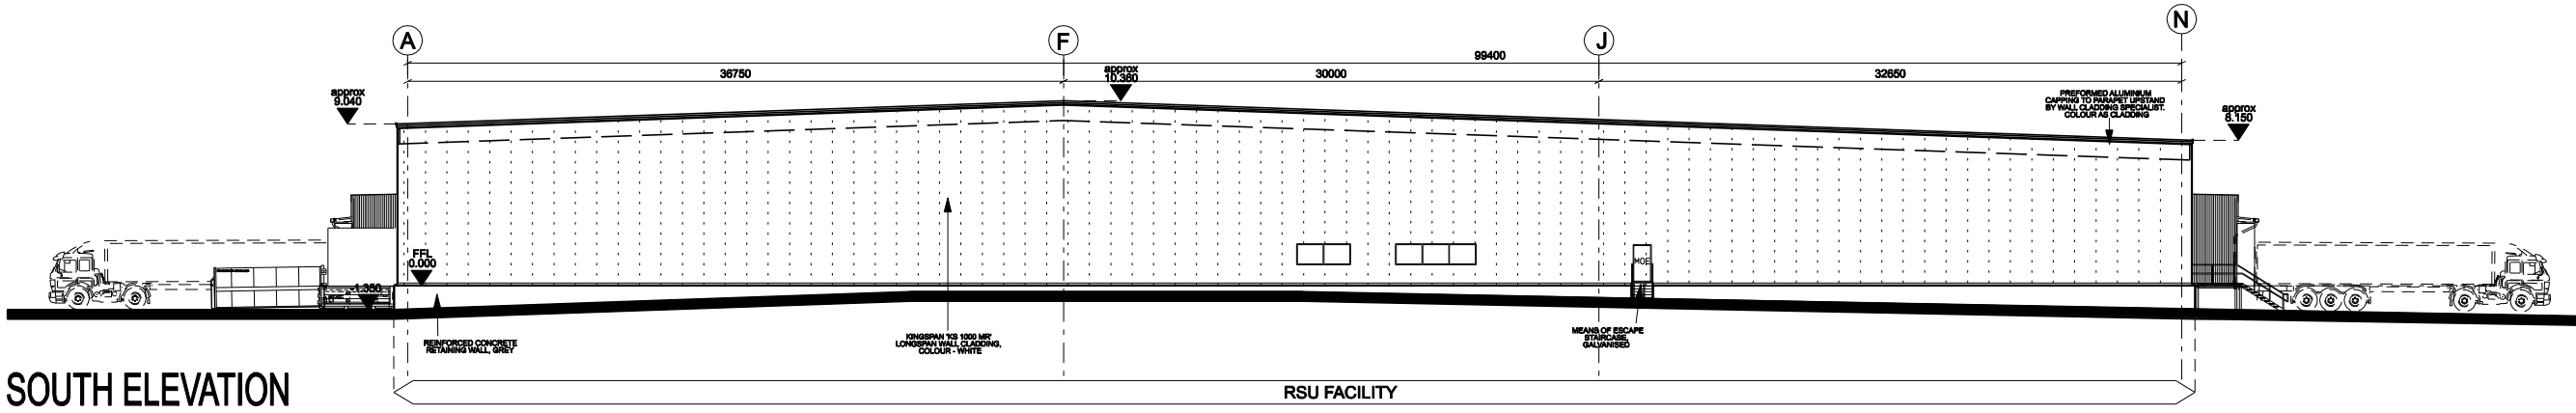

SOUTH ELEVATION

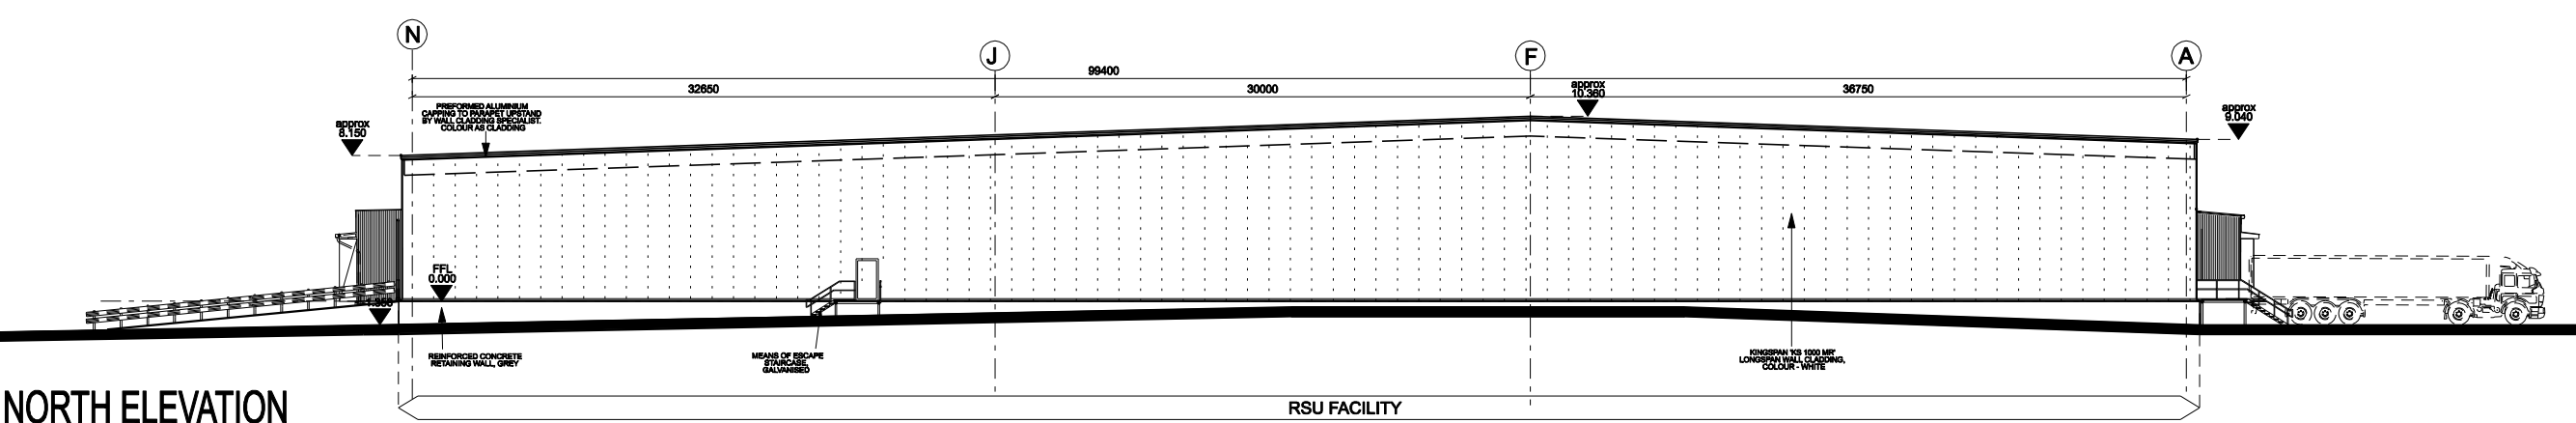

NORTH ELEVATION

REVISIONS

CLIENT



PROJECT TITLE
**PROJECT EAGLE
 CHILL DC**

DRAWING TITLE

RSU BUILDING ELEVATIONS

JOB NUMBER	DRAWING NUMBER	REVISION
08011	P10	
DATE	SCALE	SHEET
AUG 08	1 : 200 @	A1

STATUS

PLANNING



**ashton
 smith
 ASSOCIATES**

Belvedere House, 2 Victoria
 Avenue, Harrogate, North
 Yorkshire HG1 1EL Tel: 01423
 822862 Fax: 01423 885104
 info@ashton-smith.co.uk
 www.ashton-smith.co.uk

08011 EAGLE