




-Do not scale this drawing
 -Attributes to be notified of discrepancies in figured dimensions
 -Contractors must check all dimensions from site
 -This drawing is copyright and is for use on this site only
 -This drawing is to be used solely for information as entitled
 -For other information refer to the latest revision of any cross referenced drawing

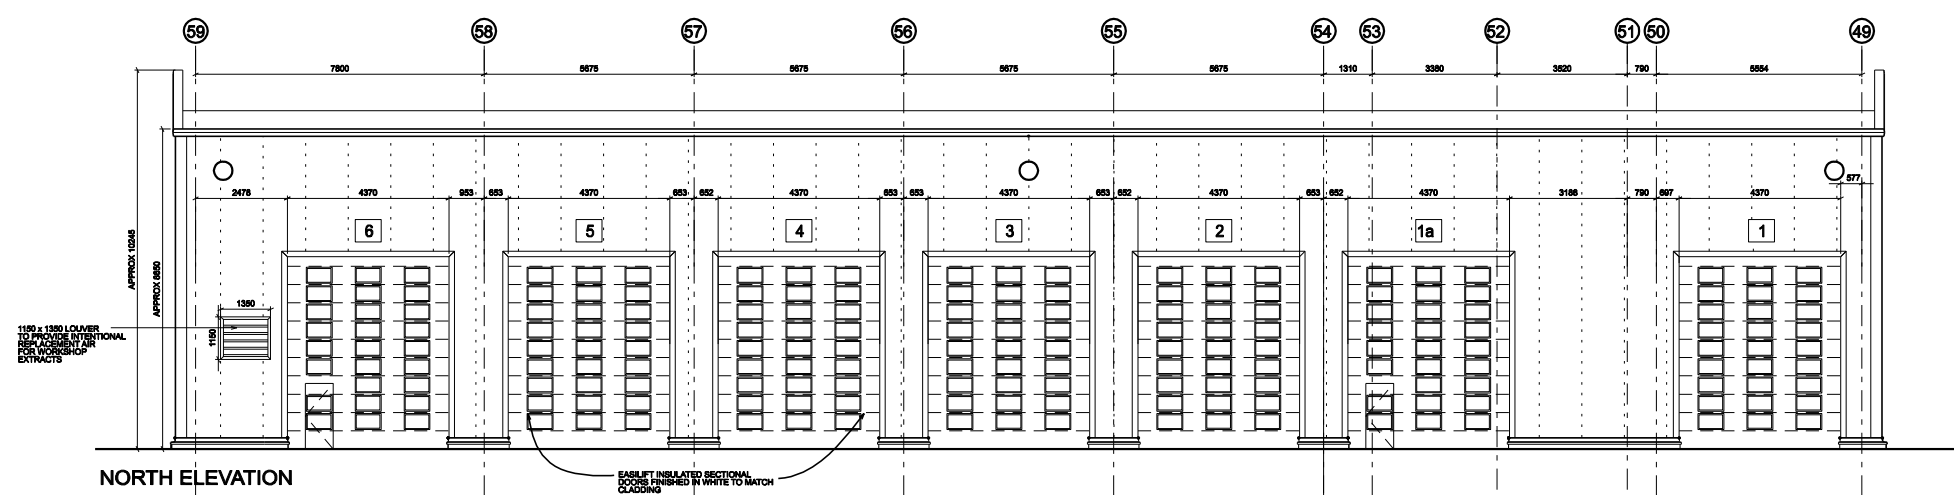


NORTH ELEVATION

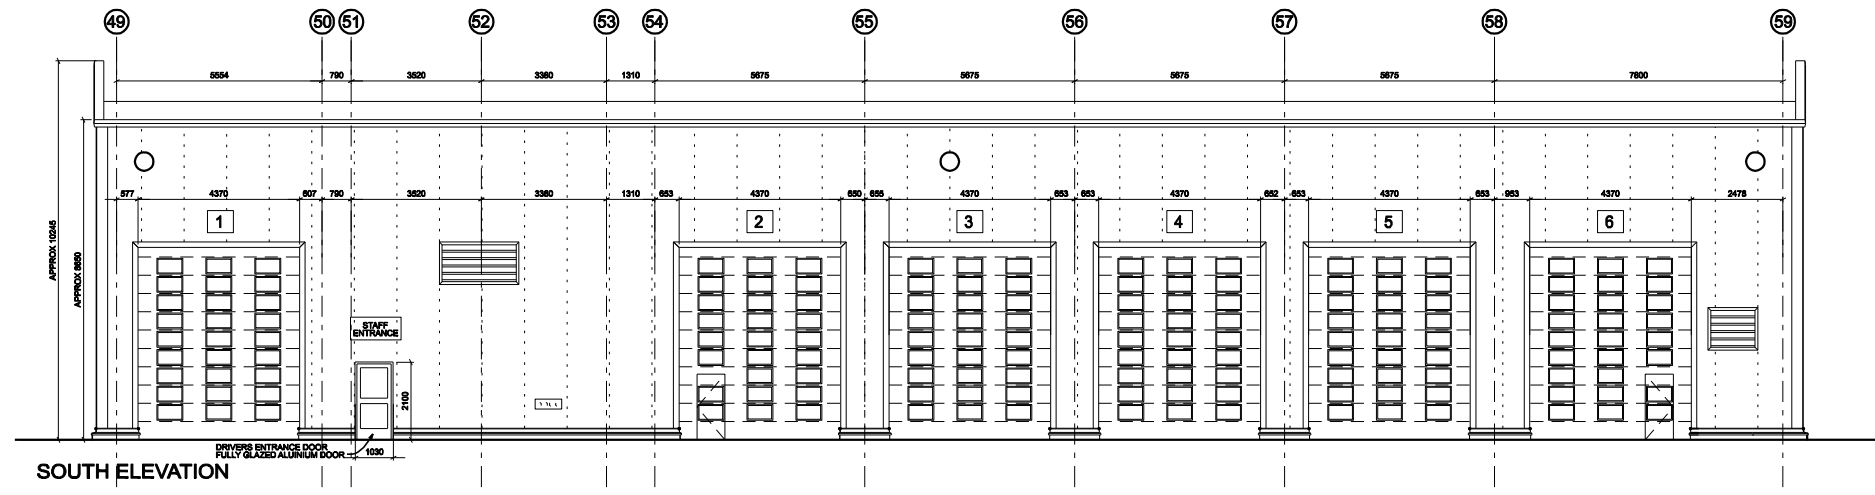

SOUTH ELEVATION

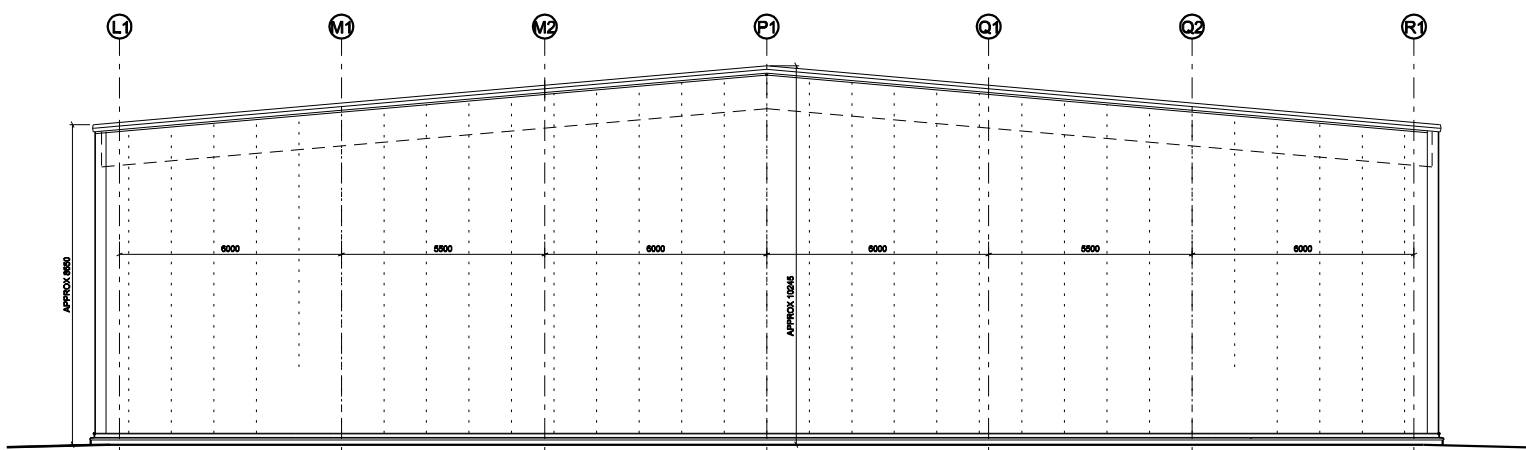

WEST ELEVATION

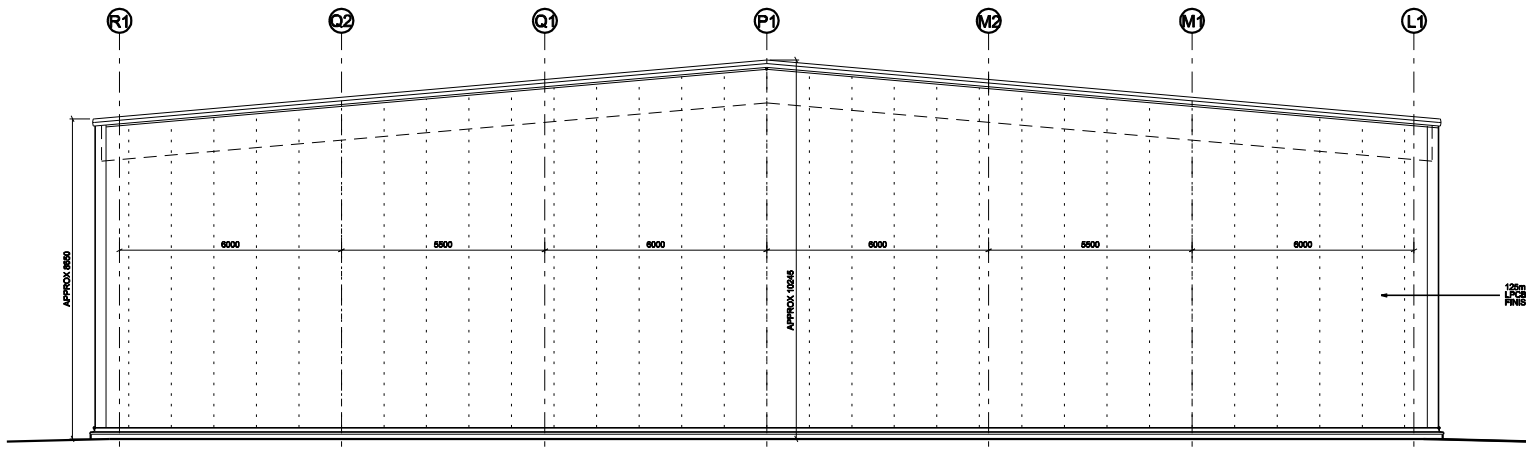

EAST ELEVATION

12mm THICK LONGSPAN 110MM WIDE VERTICAL CLADDING
 LIPS APPROVED WITH POLYURETHANE COAT
 PAINTED IN RFS200 WITH WHITE MICRO-185 FINISH

LOCATION PLAN

REVISIONS

CLIENT



PROJECT TITLE
**PROJECT EAGLE
 CHILL DC**

DRAWING TITLE
VMU ELEVATIONS

JOB NUMBER	DRAWING NUMBER	REVISION
08011	P14	
DATE	SCALE	SHEET
AUG '08	1:100 @	A1

STATUS
PLANNING



**ashton
 smith
 ASSOCIATES**

Belvedere House, 2 Victoria
 Avenue, Harrogate, North
 Yorkshire HG1 1EL Tel: 01423
 822862 Fax: 01423 885104
 info@ashtonsmith.co.uk
 www.ashtonsmith.co.uk

08011 EAGLE