
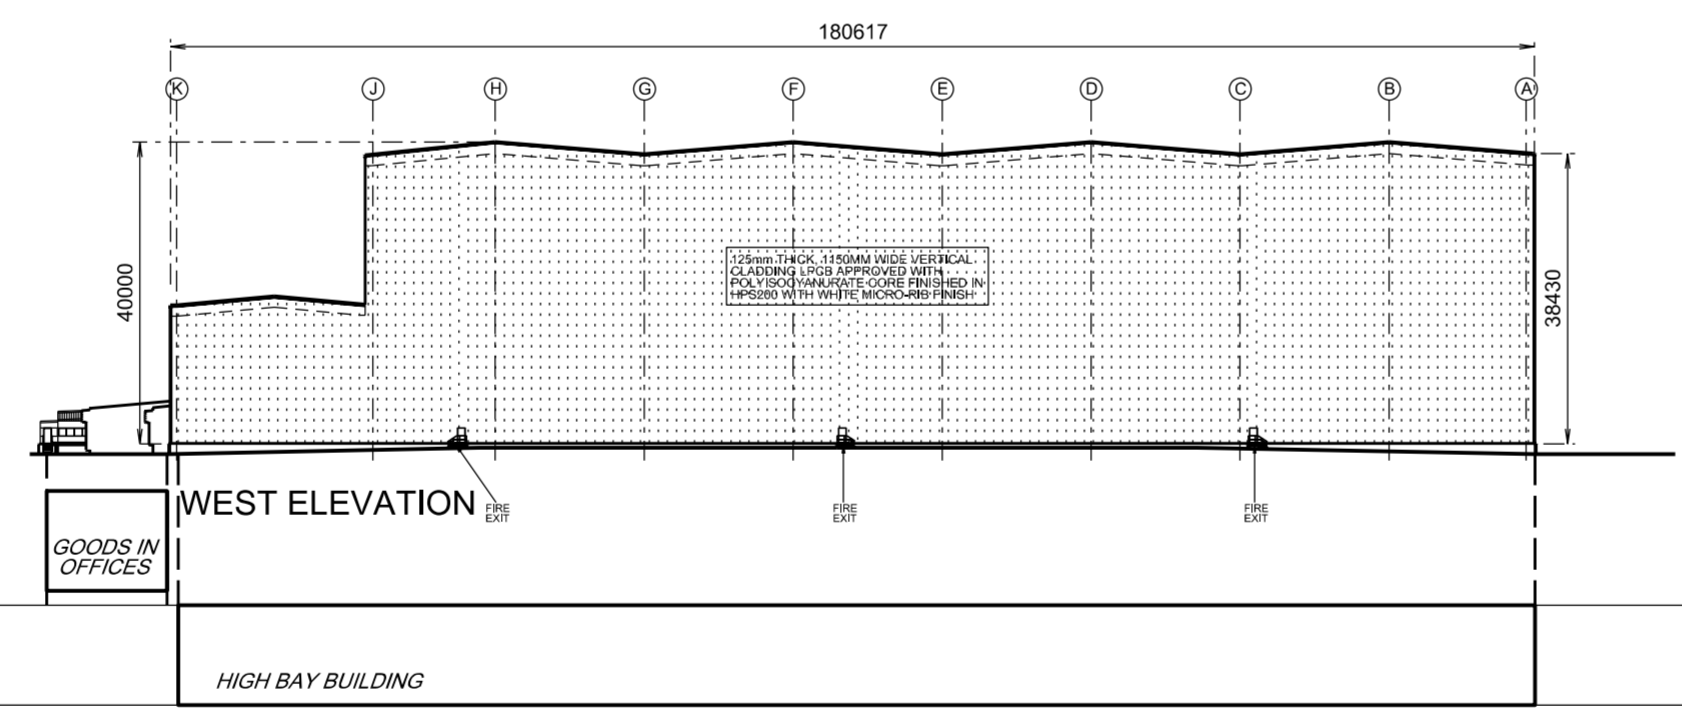
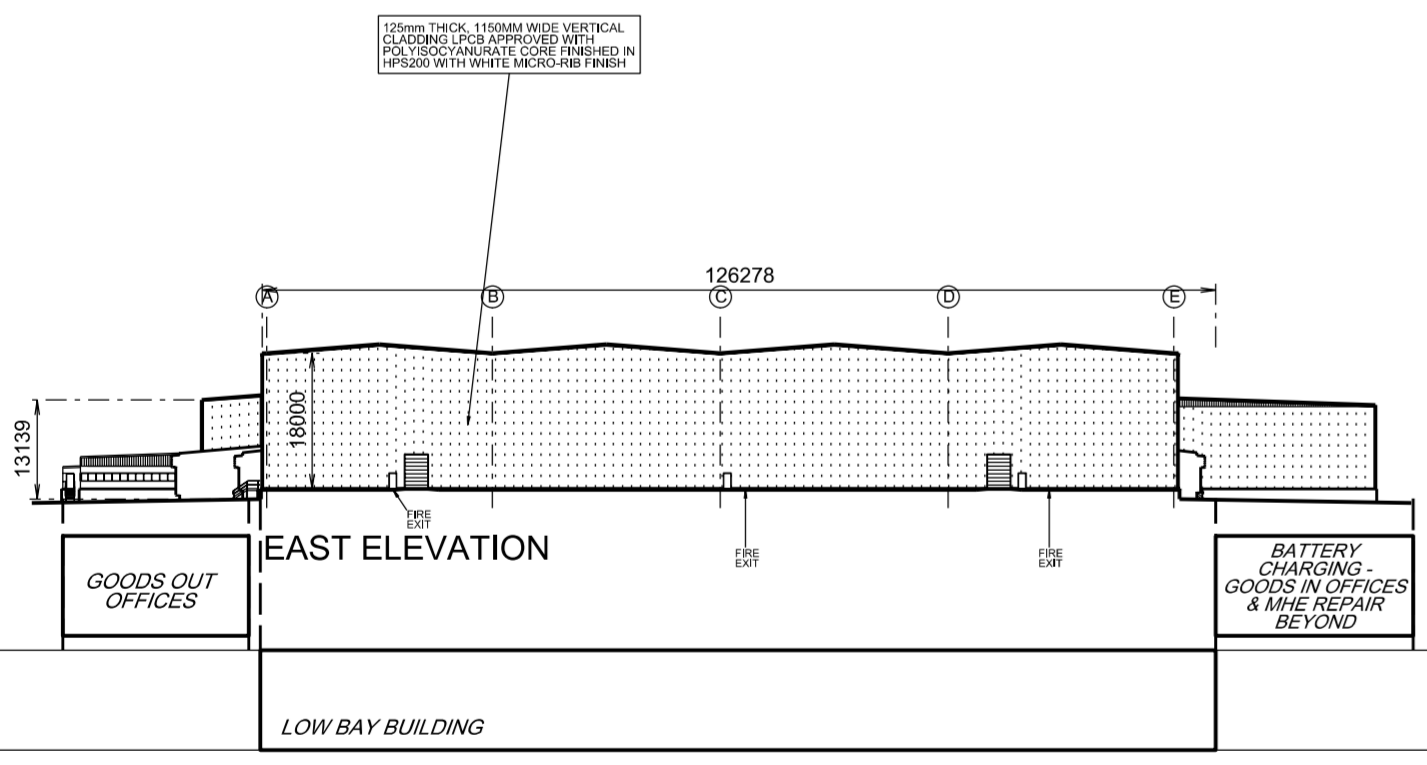
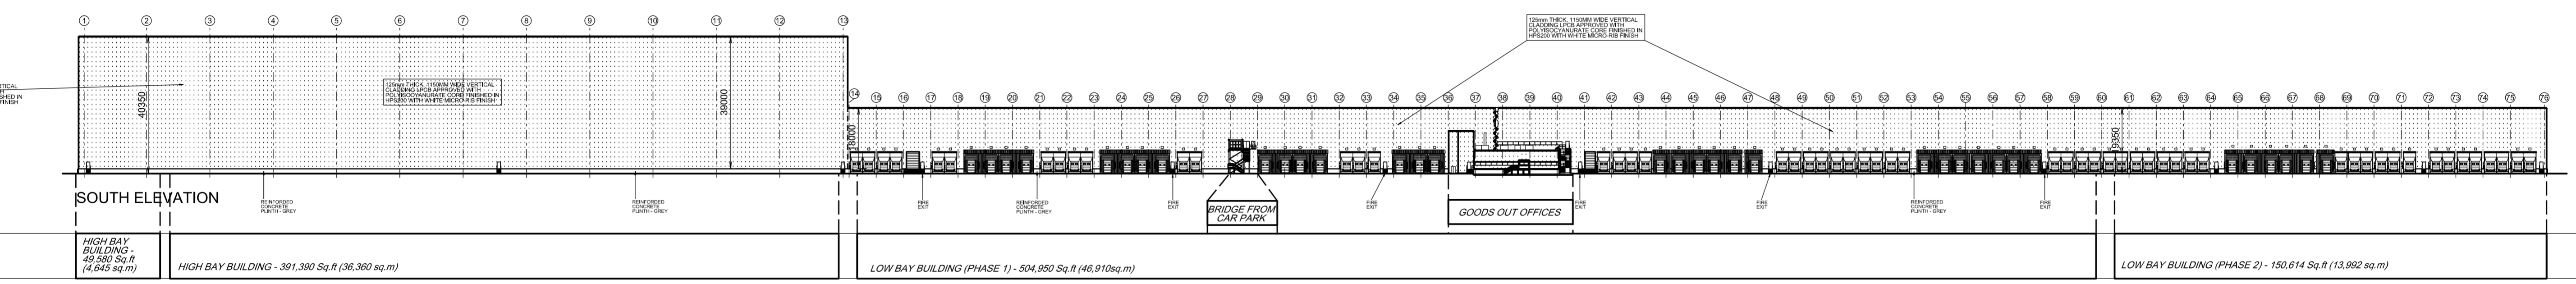


-Do not scale this drawing
 -Architects to be notified of discrepancies in figured dimensions
 -Contractors must check all dimensions from site
 -This drawing is to be used solely for information as entitled
 -For other information refer to the latest revision of any cross referenced drawing

724954

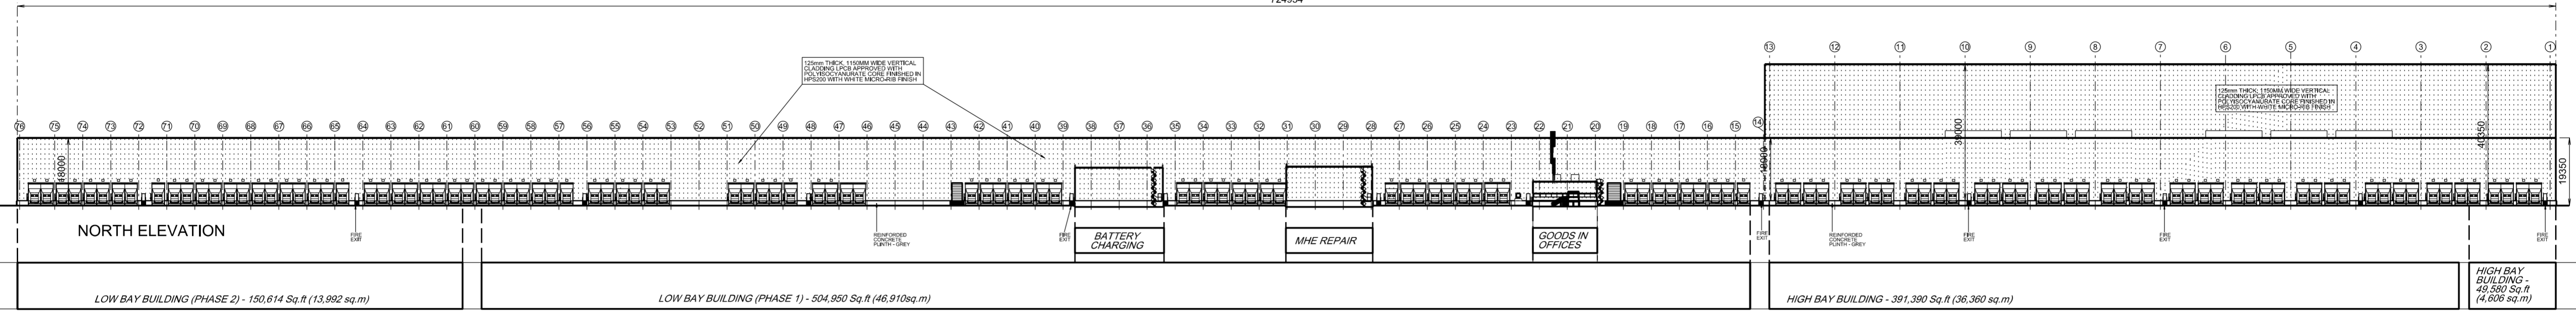

REVISIONS
 CLIENT
WESTLINK GROUP LTD
 PORTS INTERMODAL TRANSPORTATION LOGISTICS

PROJECT TITLE
PROJECT SUN
 NORTHERN HIGH BAY

DRAWING TITLE
PROPOSED ELEVATIONS
 MAIN DC

JOB NUMBER	DRAWING NUMBER	REVISION
06026	WP3	
DATE	SCALE	SHEET
OCT 07	1:1000	A1

STATUS
PRELIMINARY



Belvedere House, 2 Victoria Avenue,
 Harrogate, North Yorkshire HG1 1EL
 Tel: 01423 522882 Fax: 01423 565104
 info@ashtonsmith.co.uk
 www.ashtonsmith.co.uk

06026 PROJ SUN