


Do not scale this drawing
 Details to be verified by the client
 This drawing is copyright and is for use on this site only
 For other information refer to the latest edition of any other referenced drawing

LOCATION PLAN

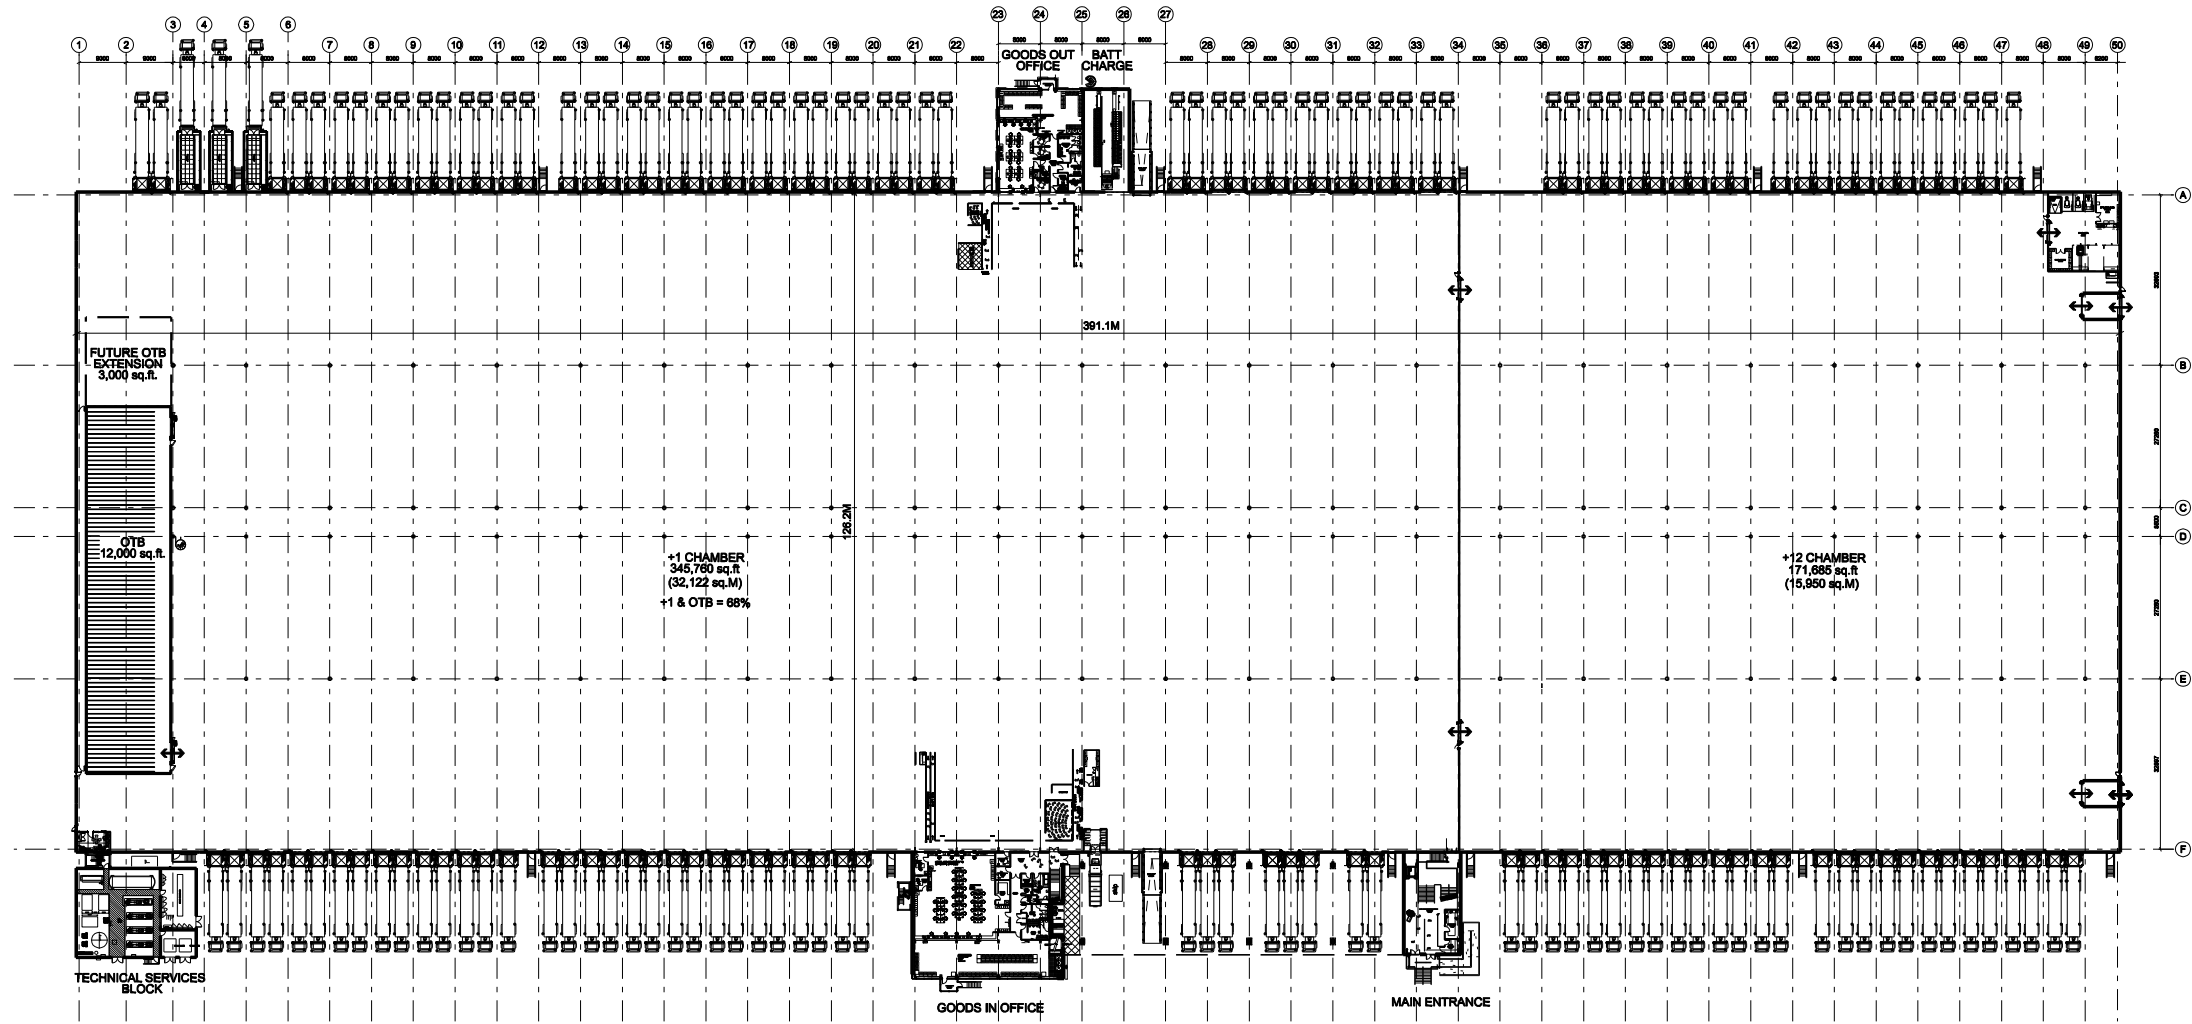

REVISIONS

CLIENT

Stobart Group

PROJECT TITLE
**PROJECT EAGLE
 CHILL DC**

DRAWING TITLE
PHASE 2 WAREHOUSE PLAN

JOB NUMBER	DRAWING NUMBER	REVISION
08011	P05	
DATE	SCALE	DWST
AUG 08	1:500 @ A0	
STATUS	PLANNING	



08011 EAGLE