




-Do not scale this drawing
 -Architects to be notified of discrepancies in figured dimensions
 -Contractors must check all dimensions from site
 -This drawing is copyright and is for use on this site only
 -This drawing is to be used solely for information as entitled
 -For other information refer to the latest revision of any cross referenced drawing

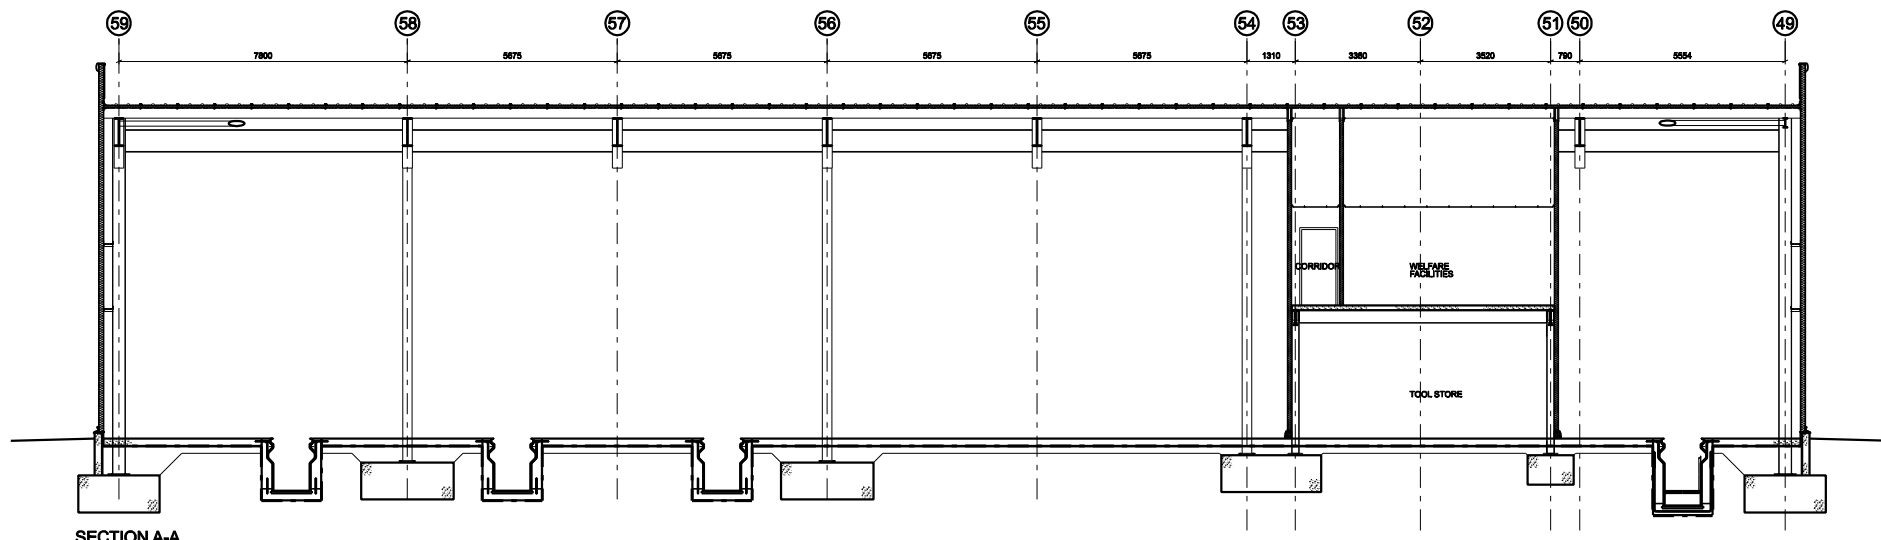


SECTION A-A

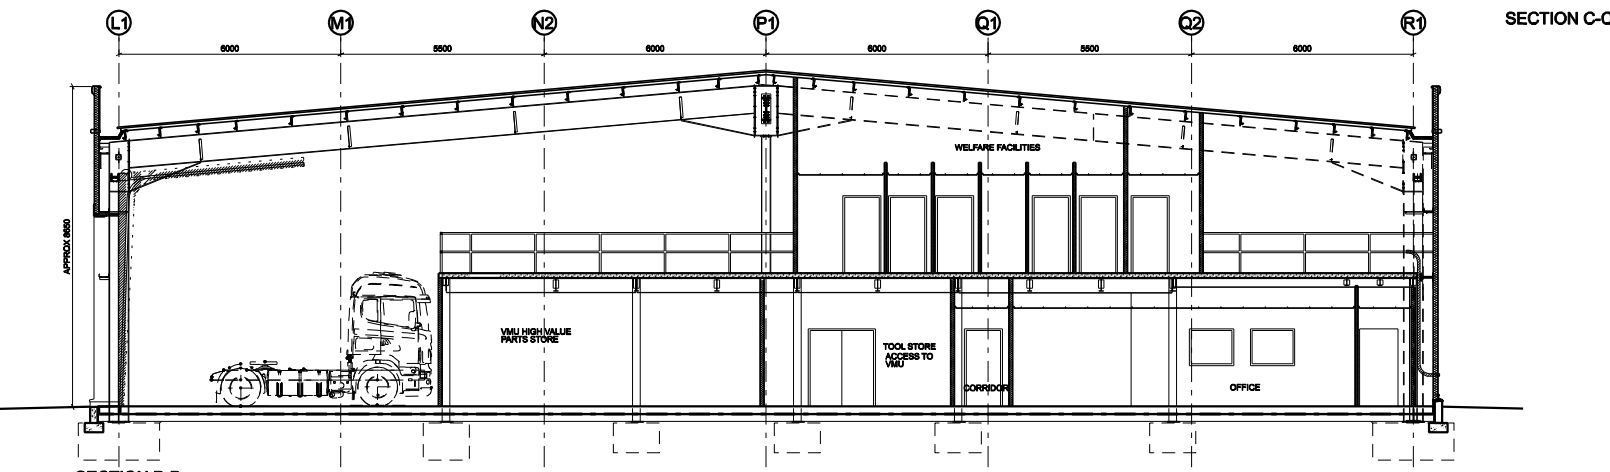

SECTION B-B

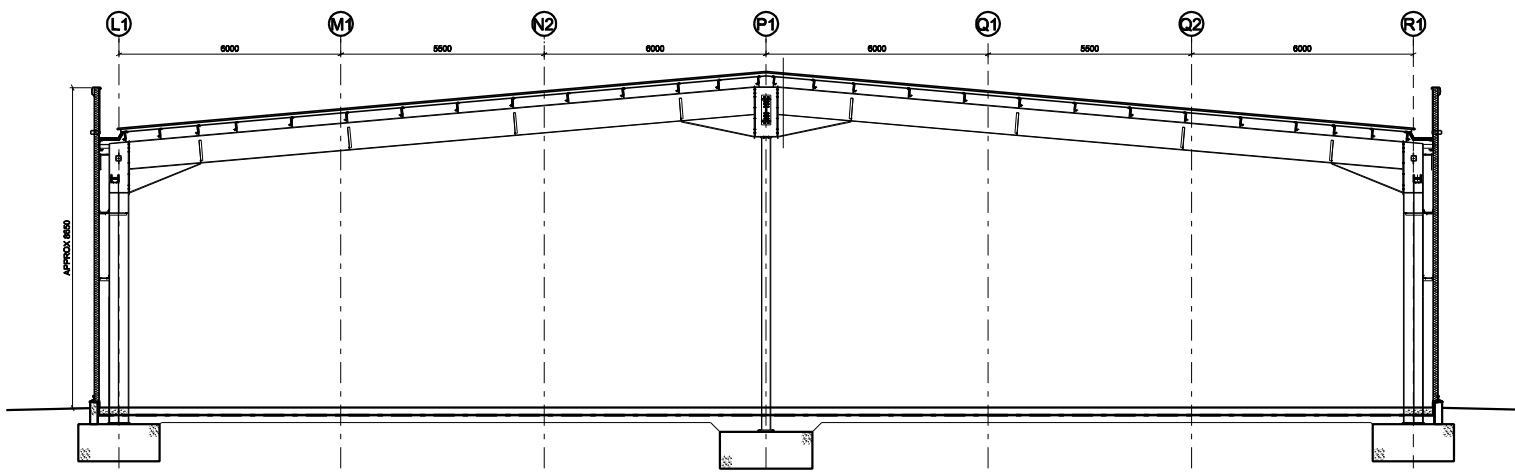


SECTION C-C

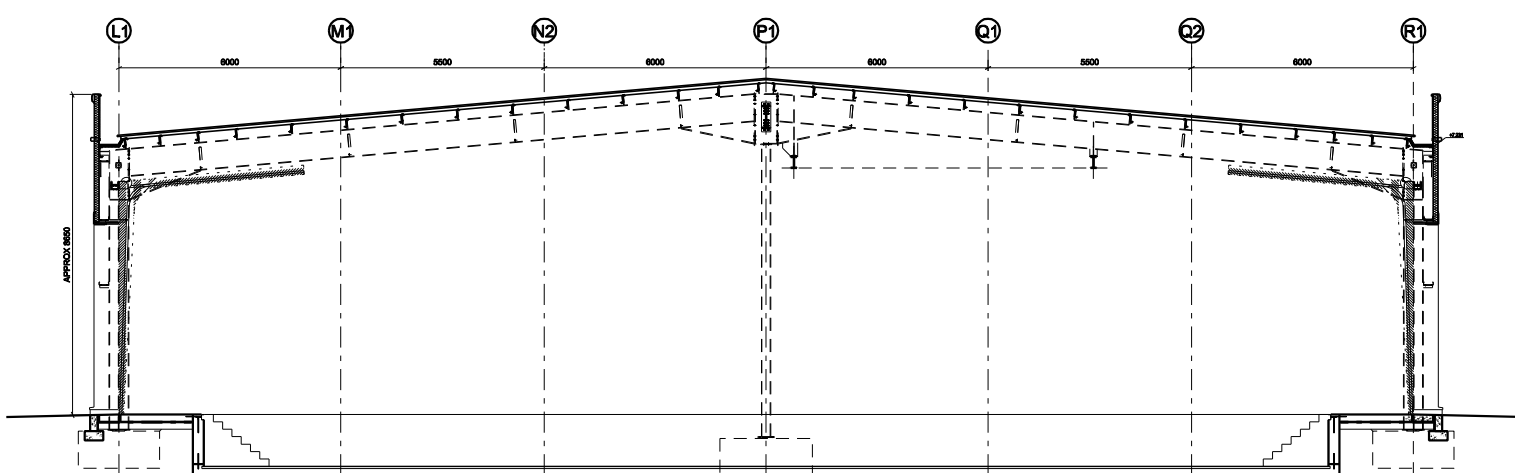

SECTION D-D

SECTION C-C

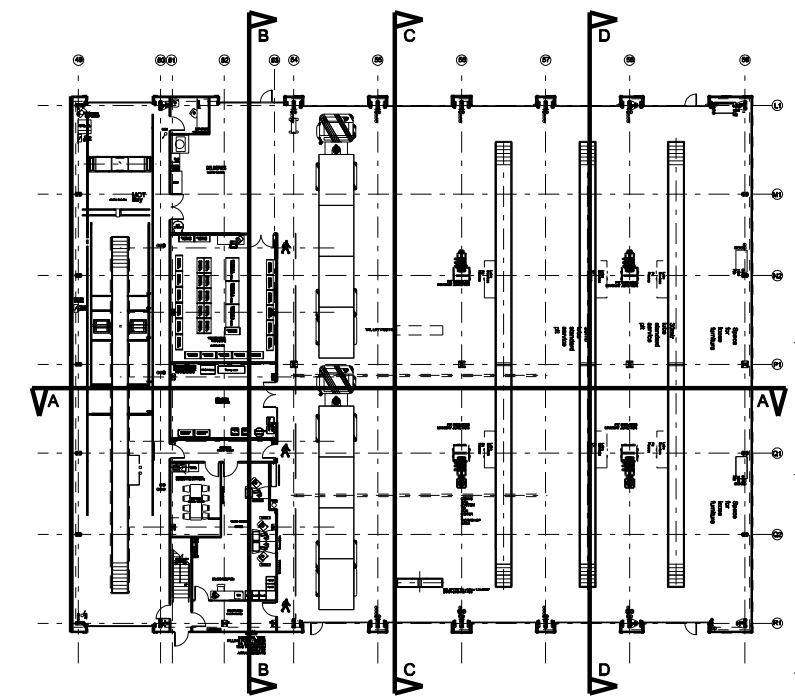

GROUND FLOOR REFERENCE PLAN 1:250

REVISIONS
 CLIENT

Stobart Group


PROJECT TITLE
**PROJECT EAGLE
 CHILL DC**

DRAWING TITLE
VMU SECTIONS

JOB NUMBER	DRAWING NUMBER	REVISION
08011	P15	

DATE	SCALE	SHEET
AUG '08	1:100 @	A1

STATUS
PLANNING

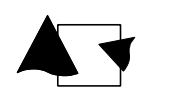

**ashton
 smith
 ASSOCIATES**

Belvedere House, 2 Victoria
 Avenue, Harrogate, North
 Yorkshire HG1 1EL Tel: 01423
 822862 Fax: 01423 885104
 info@ashtonsmith.co.uk
 www.ashtonsmith.co.uk

08011 EAGLE