



**Section through Headwall**  
Scale 1:20

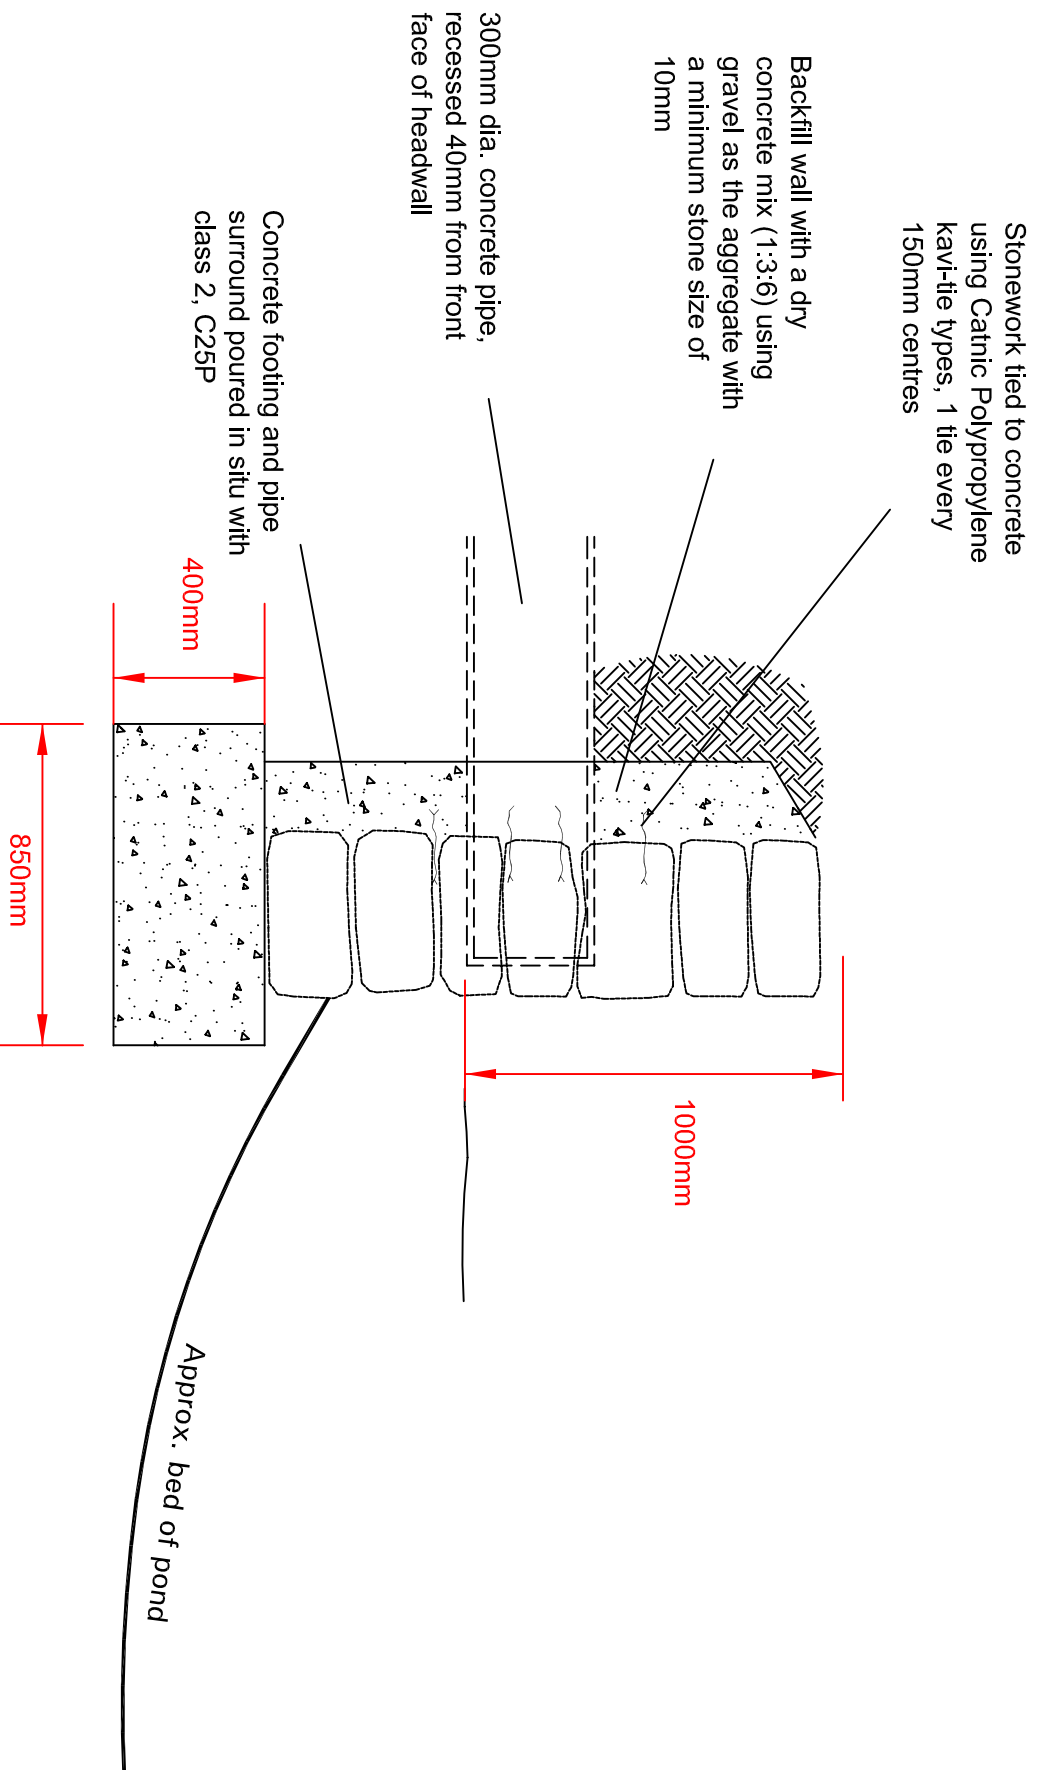

**Elevation**  
Scale 1:20

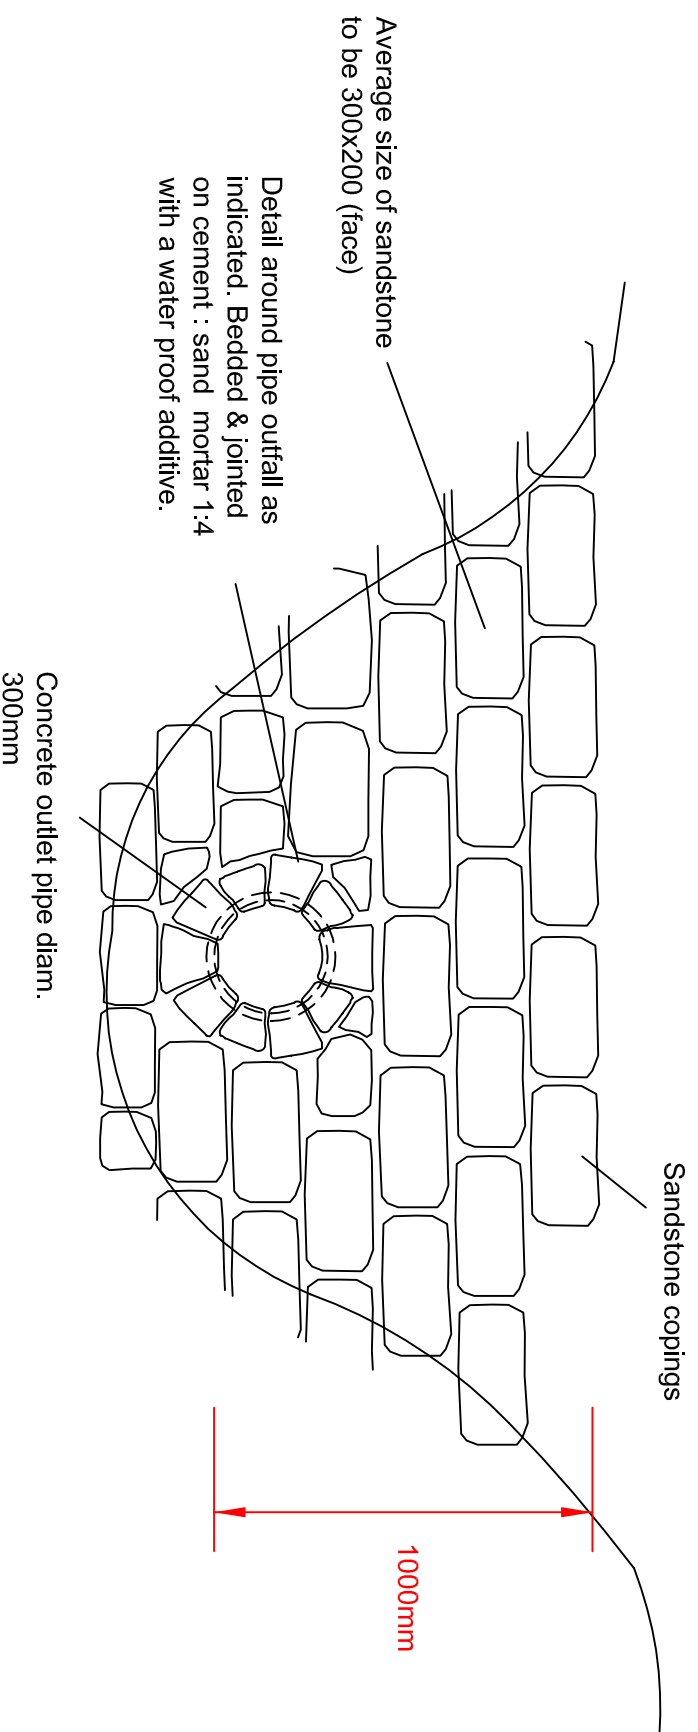

Rev	Description	Drawn	Approved	Date



Genesis Centre  
Birchwood Science Park Warrington  
WA3 7BH  
Tel 01925 844004  
Fax 01925 844002  
e-mail tep@tep.uk.com

<b>Project</b>	
Ditton SRF Implementation	
<b>Title</b>	
Vertical Headwall	
<b>Dwg No</b>	
D1058.08.012	
<b>Scale</b>	
1:20 @ A3	
<b>Date</b>	
19/07/06	
<b>Drawn</b>	<b>Checked</b>
TP	GDA
<b>Approved</b>	<b>Approved</b>
GDA	GDA