


- silver grey corrugated cladding & roof
- dark blue fascia & door surrounds
- facing brick dado course
- dark blue aluminium rmps
- dark blue roller shutters

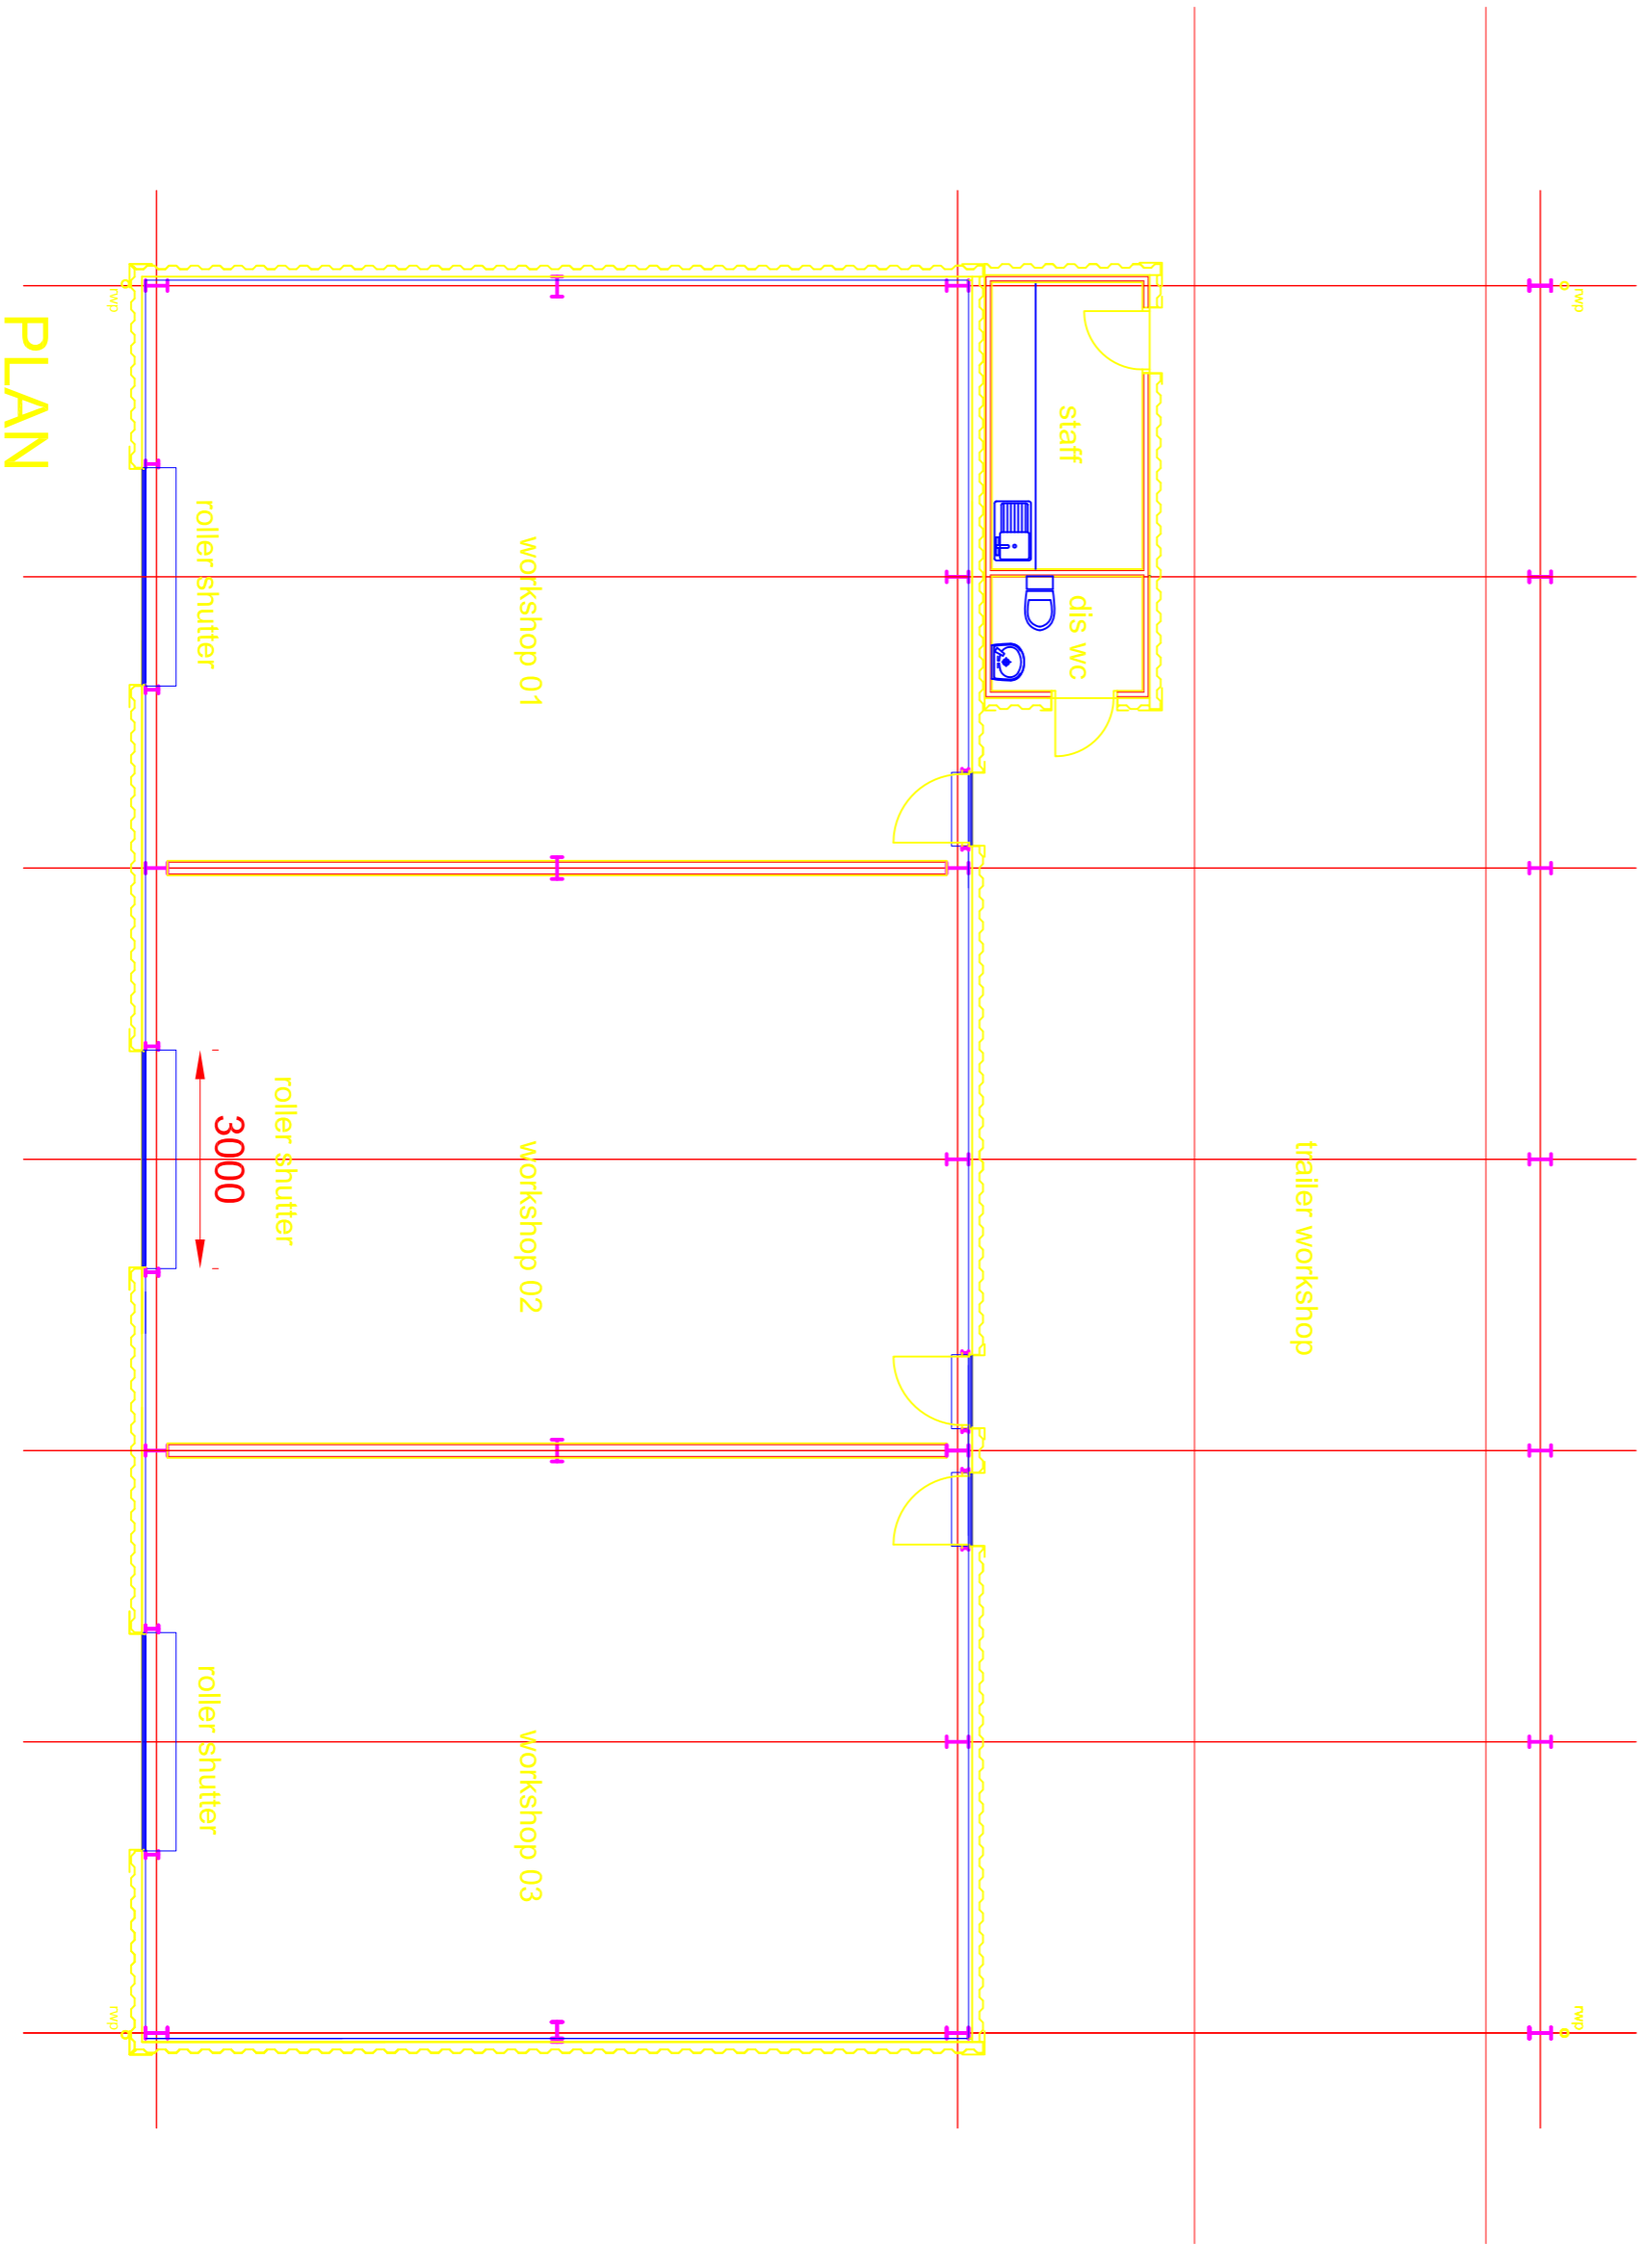

Issue	Date	Alteration

This drawing may not be 100% accurate. All dimensions must be checked on site and any discrepancies reported to the Project Management Team

Design Office, Building 33 Spindus Rd, Liverpool, L24 1YA Voice : 0151 486 7180/3011 Fax : 0151 448 1706
 e-mail : info@rjlewis.co.uk

Title: O'Connor Freight Terminal Proposed Workshop	
Drawing No 5181-PA004	Date 05-06-07
Scale 1:100	File Reference Revision


 design management construction

IF IN DOUBT DO NOT SCALE