


-Do not scale this drawing
 -Architects to be notified of discrepancies in figured dimensions
 -Contractors must check all dimensions from site
 -This drawing is copyright and is for use on this site only
 -This drawing is to be used solely for information as entitled
 -For other information refer to the latest revision of any cross referenced drawing

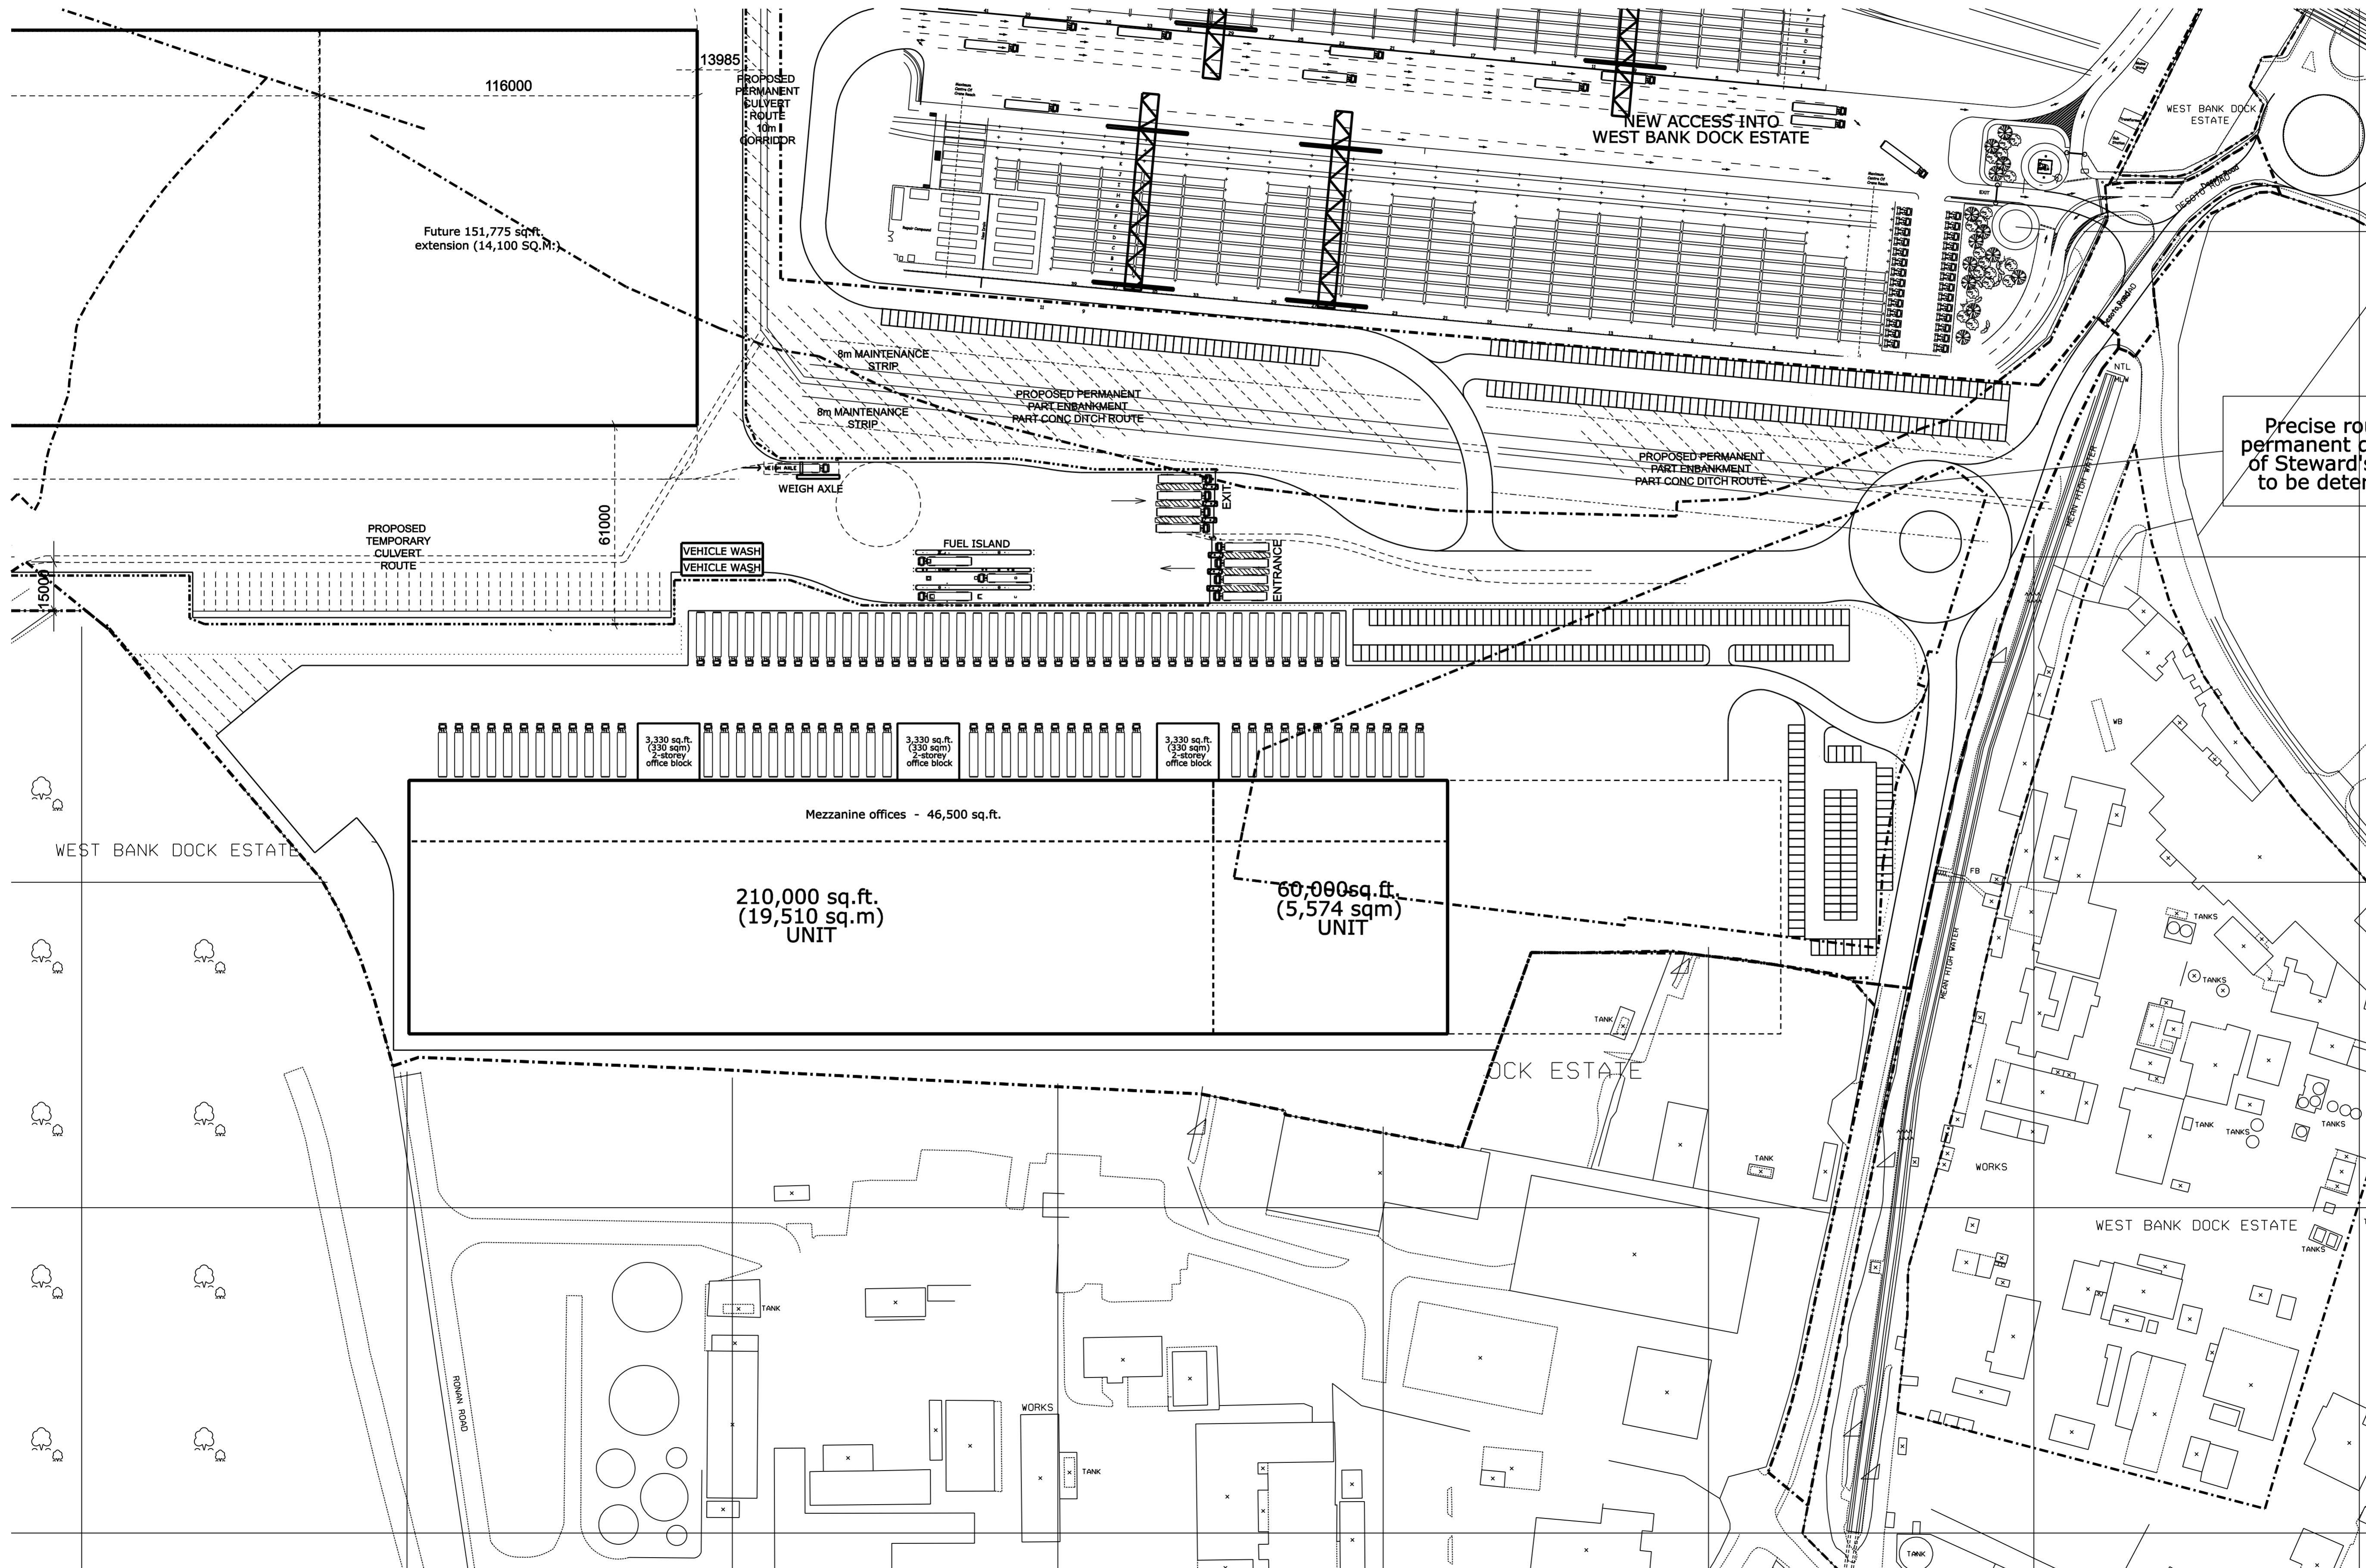

LOCATION PLAN

Precise route permanent d of Steward's to be deter

REVISIONS

CLIENT



PROJECT TITLE
PROJECT SUN
NORTHERN HIGH BAY

DRAWING TITLE
PROPOSED FLOOR/SITE
PLAN FOR UNIT 2 WAREHOUSE

JOB NUMBER	DRAWING NUMBER	REVISION
06026	WP05	
DATE	SCALE	SHEET
OCT 07	1 : 1000 @	A1

STATUS
PLANNING



Belvedere House, 2 Victoria Avenue,
 Harrogate, North Yorkshire HG1 1EL
 Tel: 01423 522882 Fax: 01423 565104
 info@ashtonsmith.co.uk
 www.ashtonsmith.co.uk

06026 PROJ SUN